




3 parking spaces
each one
2.5 x 5m

Existing dropped kerb
+ drive opening.

123.1m

SLADE LANE

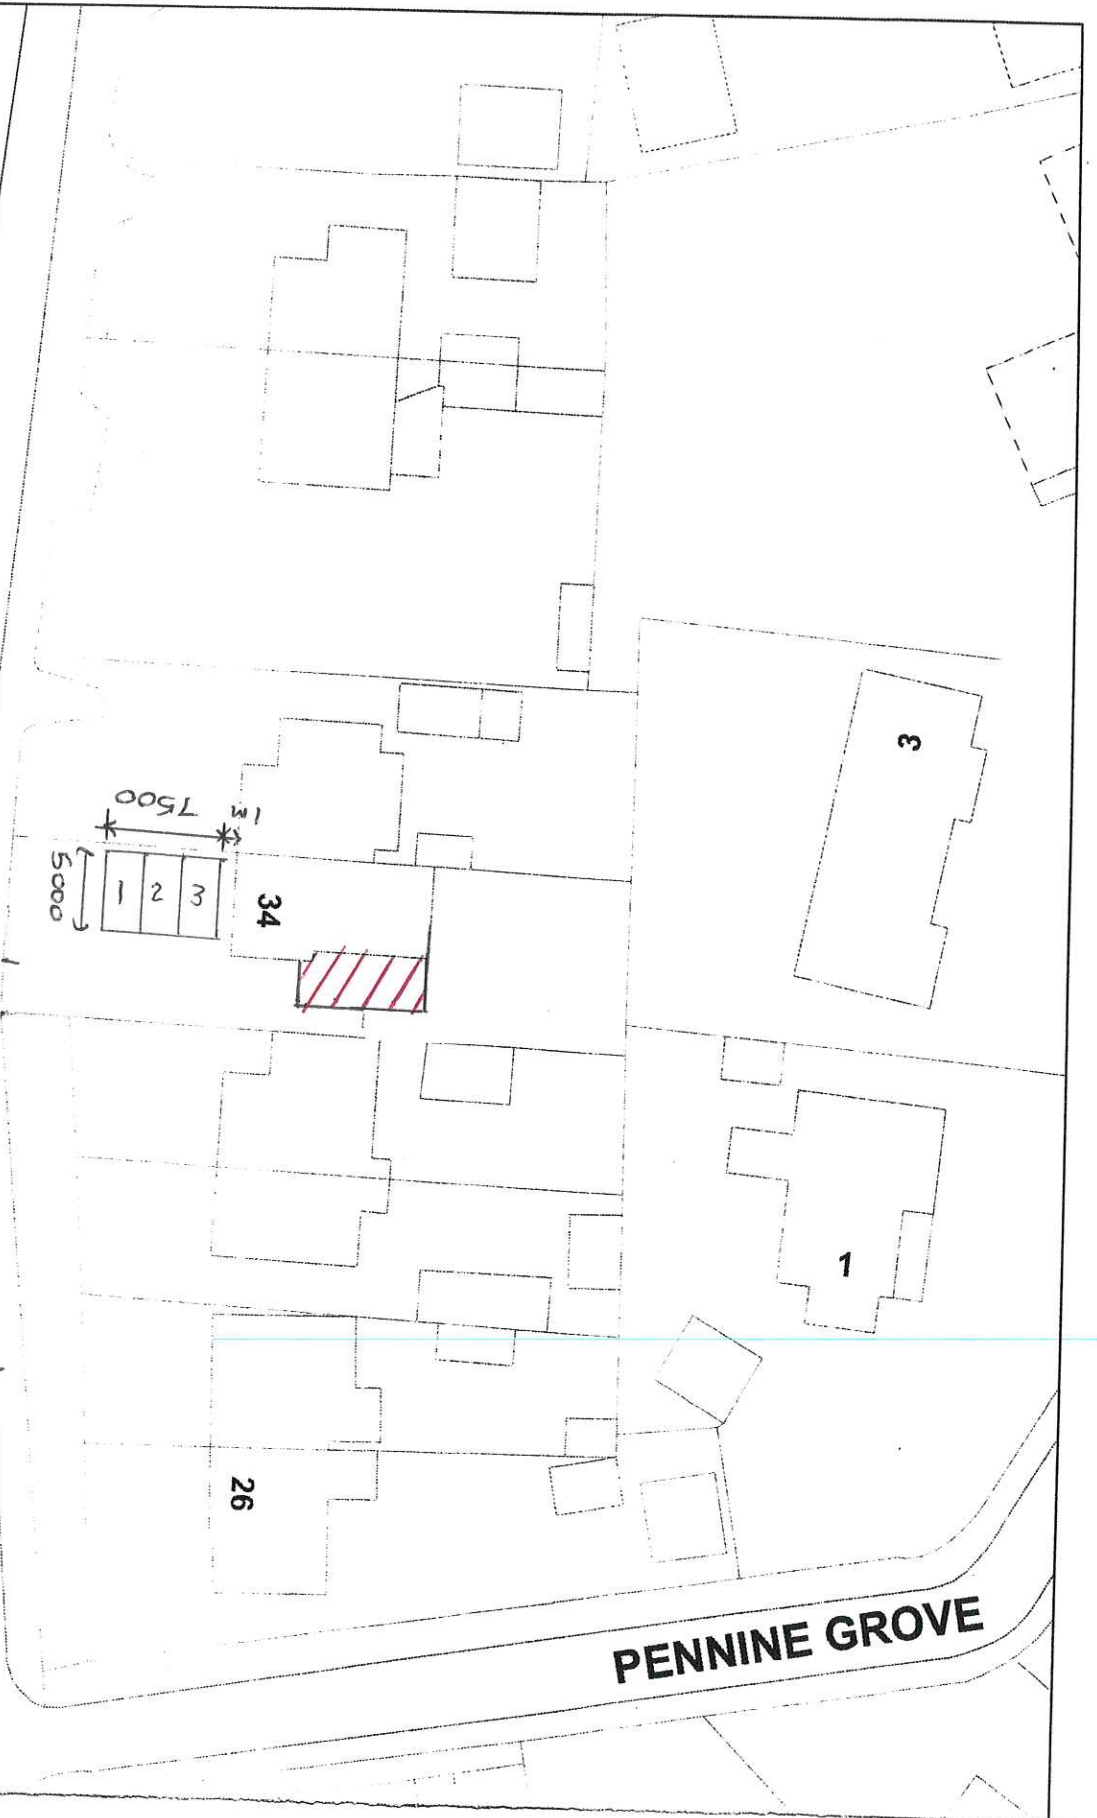

PENNINE GROVE

PROPOSED PARKING PLAN
1:500 DRAWG: S.L 34 / 6