


**Notes:**

1. Do not scale from drawings; use figured dimensions only. Any discrepancies should be raised with the Architect.
2. All design information, specifications, and drawings are subject to copyright and are the property of Jon Boon Architects Ltd, and must not be copied in whole or in part without their written permission.

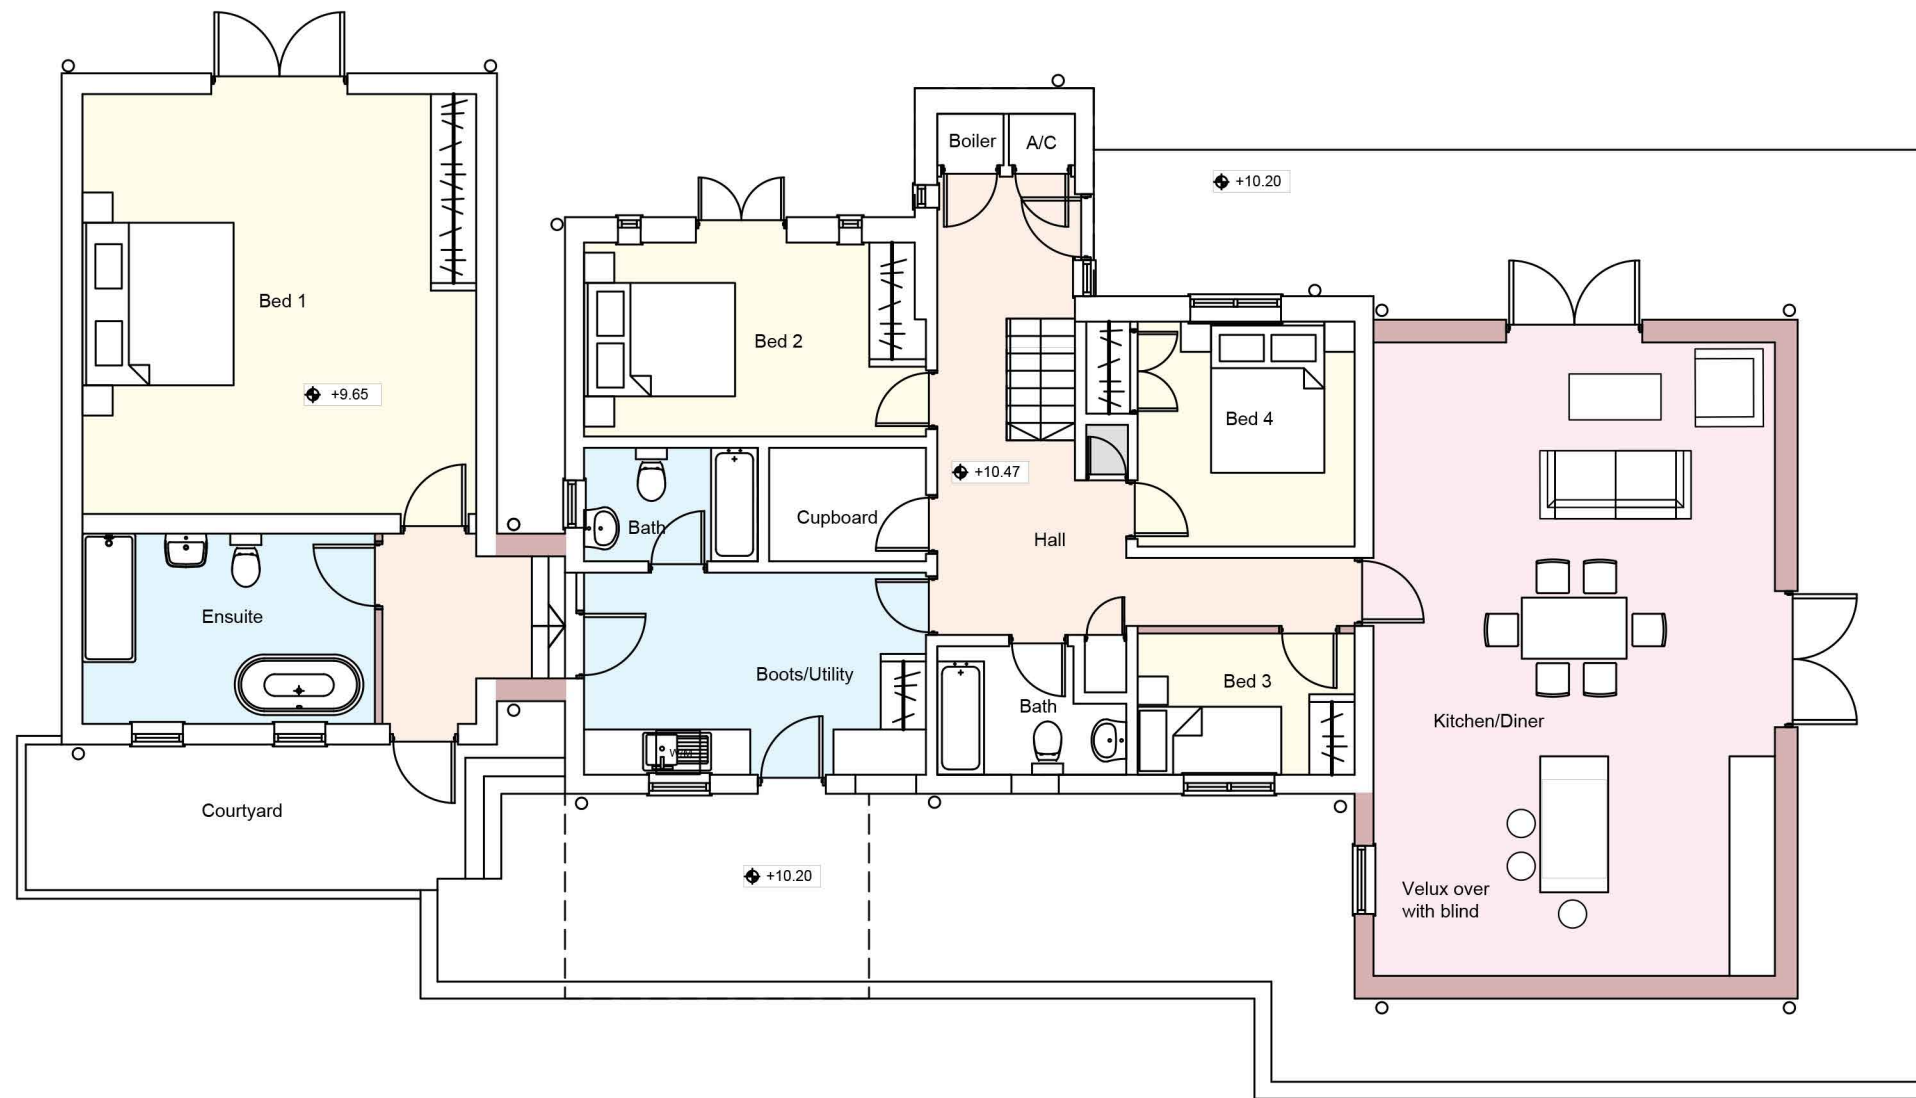

**Schedule of Areas:**

	m2
Gross Internal Area (GIA)	
House	156


**Revisions:**

A	Revised to client's comments	09.02.22
B	Revised to planners comments	03.08.22
C	Revised to client comments	08.08.22
D	Revised to planners comments	01.11.22
E	Revised to client's comments	09.11.22
F	Revised to client's comments	09.02.23

Ground floor plan

**Jon Boon Architects Ltd**

The Enterprise Centre  
 University Drive  
 Norwich NR4 7TJ  
 T: 01603 672710  
 M: 07770 437700  
 jonboon@me.com

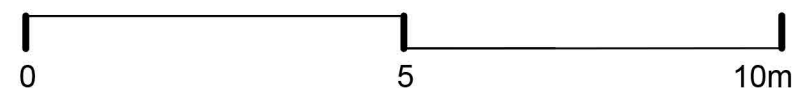

Marshland, Salthouse NR25 7XG  
 Client: Mr & Mrs K Renwick

**Proposed - ground floor plan**  
 21-238 108F | 28-01-22 | A3 | 1:100