


Notes:

1. Do not scale from drawings; use figured dimensions only. Any discrepancies should be raised with the Architect.
2. All design information, specifications, and drawings are subject to copyright and are the property of Jon Boon Architects Ltd, and must not be copied in whole or in part without their written permission.

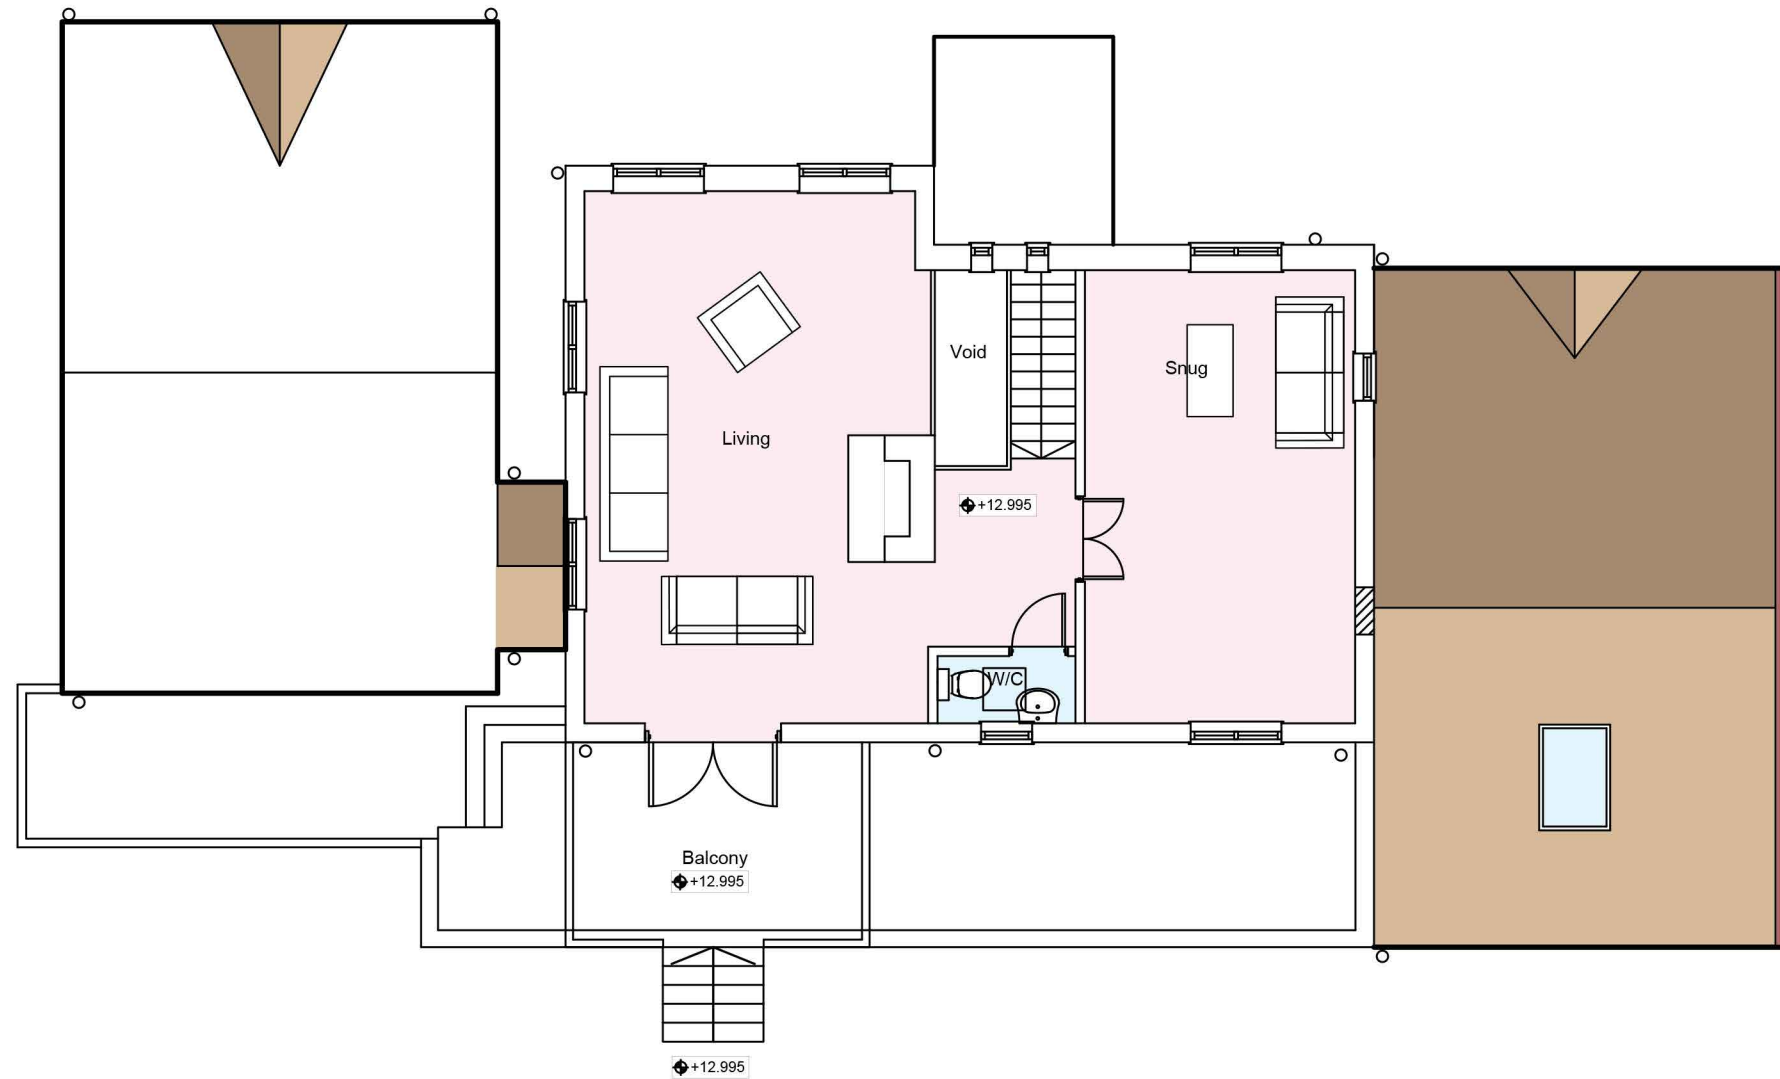

Schedule of Areas:

	m2
Gross Internal Area (GIA)	
House	65


Revisions:

A	Revised to client's comments	09.02.22
B	Revised to planners comments	03.08.22
C	Revised to planners comments	01.11.22
D	Revised to clients comments	09.02.23

First floor plan

Jon Boon Architects Ltd

The Enterprise Centre
 University Drive
 Norwich NR4 7TJ
 T: 01603 672710
 M: 07770 437700
 jonboon@me.com

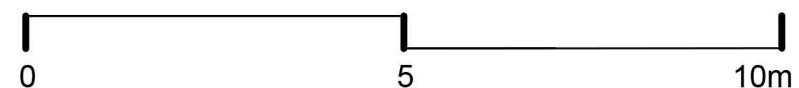

Marshland, Salthouse NR25 7XG
 Client: Mr & Mrs K Renwick

Proposed - first floor plan
 21-238 109D | 28-01-22 | A3 | 1:100