



Location Plan [1:1250]

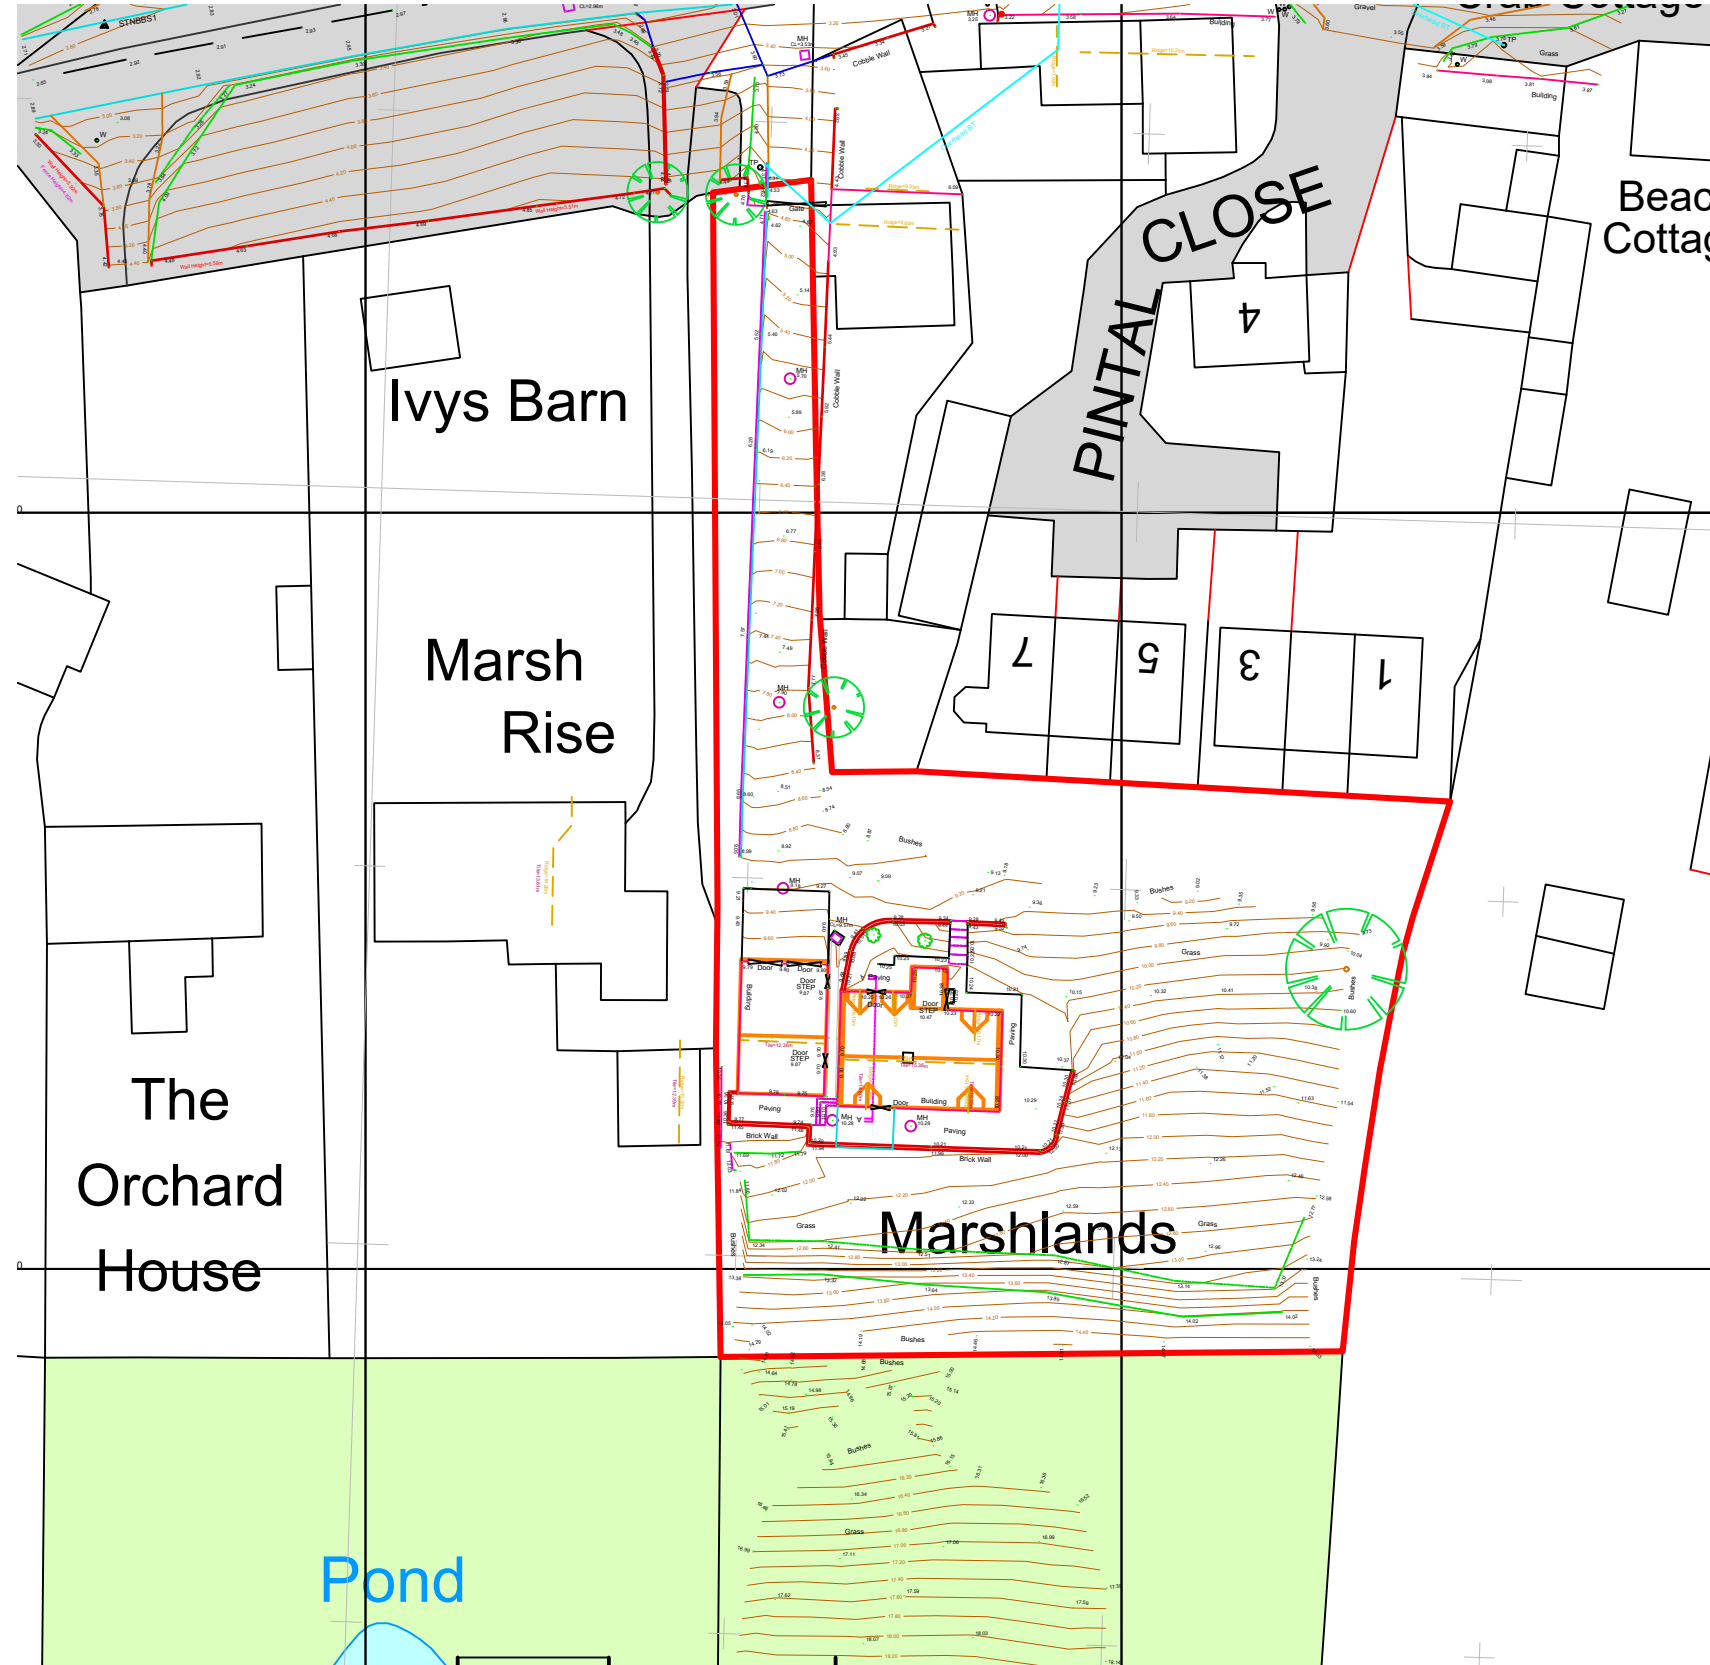

Site Plan [1:500]

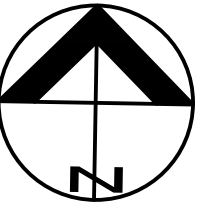

Notes:

1. Do not scale from drawings; use figured dimensions only. Any discrepancies should be raised with the Architect.
2. All design information, specifications, and drawings are subject to copyright and are the property of Jon Boon Architects Ltd, and must not be copied in whole or in part without their written permission.

Schedule of Areas:

	(m2)
 Application area	1937
 Existing buildings (GEA)	
House	82
Garage	51

Revisions:

Jon Boon Architects Ltd

The Enterprise Centre
University Drive
Norwich NR4 7TJ

T: 01603 672710
M: 07770 437700
jonboon@me.com

Project: Marshland, Slathouse NR25 7XG

Client: Mr & Mrs K Renwick

Site Plan - location and existing
21-238 101 | 28-01-22 | A3 | 1:500/1250