


**No 1 QUALITY TYRES**



**NEW & USED TYRES**

**020 8953 5111**

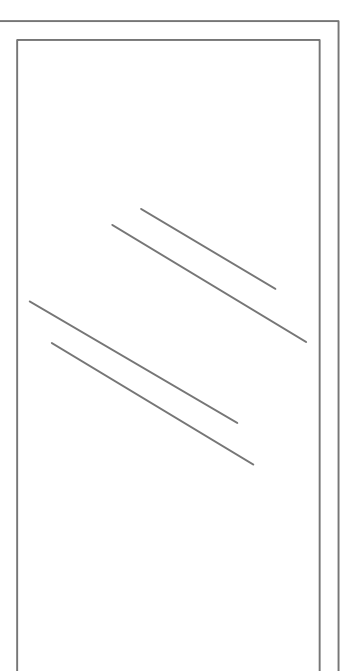

DO NOT SCALE FROM THIS DRAWING, WORK ONLY FROM REQUIRED DIMENSIONS.  
ALL ERRORS AND OMISSIONS TO BE REPORTED TO THE ARCHITECT.  
THIS DRAWING TO BE READ IN CONJUNCTION WITH RELEVANT CONSULTANTS' DRAWINGS.

STATUS KEY: SK SKETCH DESIGN    PL PLANNING    PR PROPOSALS    WD WORKING DRAWINGS

OFFICE USE:

REV	DATE	ISSUE

REV	DATE	ISSUE

<b>Vectorbees</b>		Drawing:	
Client: Owner	Pro. Signage sample		
Project: 27 High Street Elstree	Scale: 1:10	@A3	Proj.No
Address: WD6 3EZ			Status
			Dwg. No
			Rev
			0003-P06
			A