


Typical Section as Proposed



Typical Section as Existing

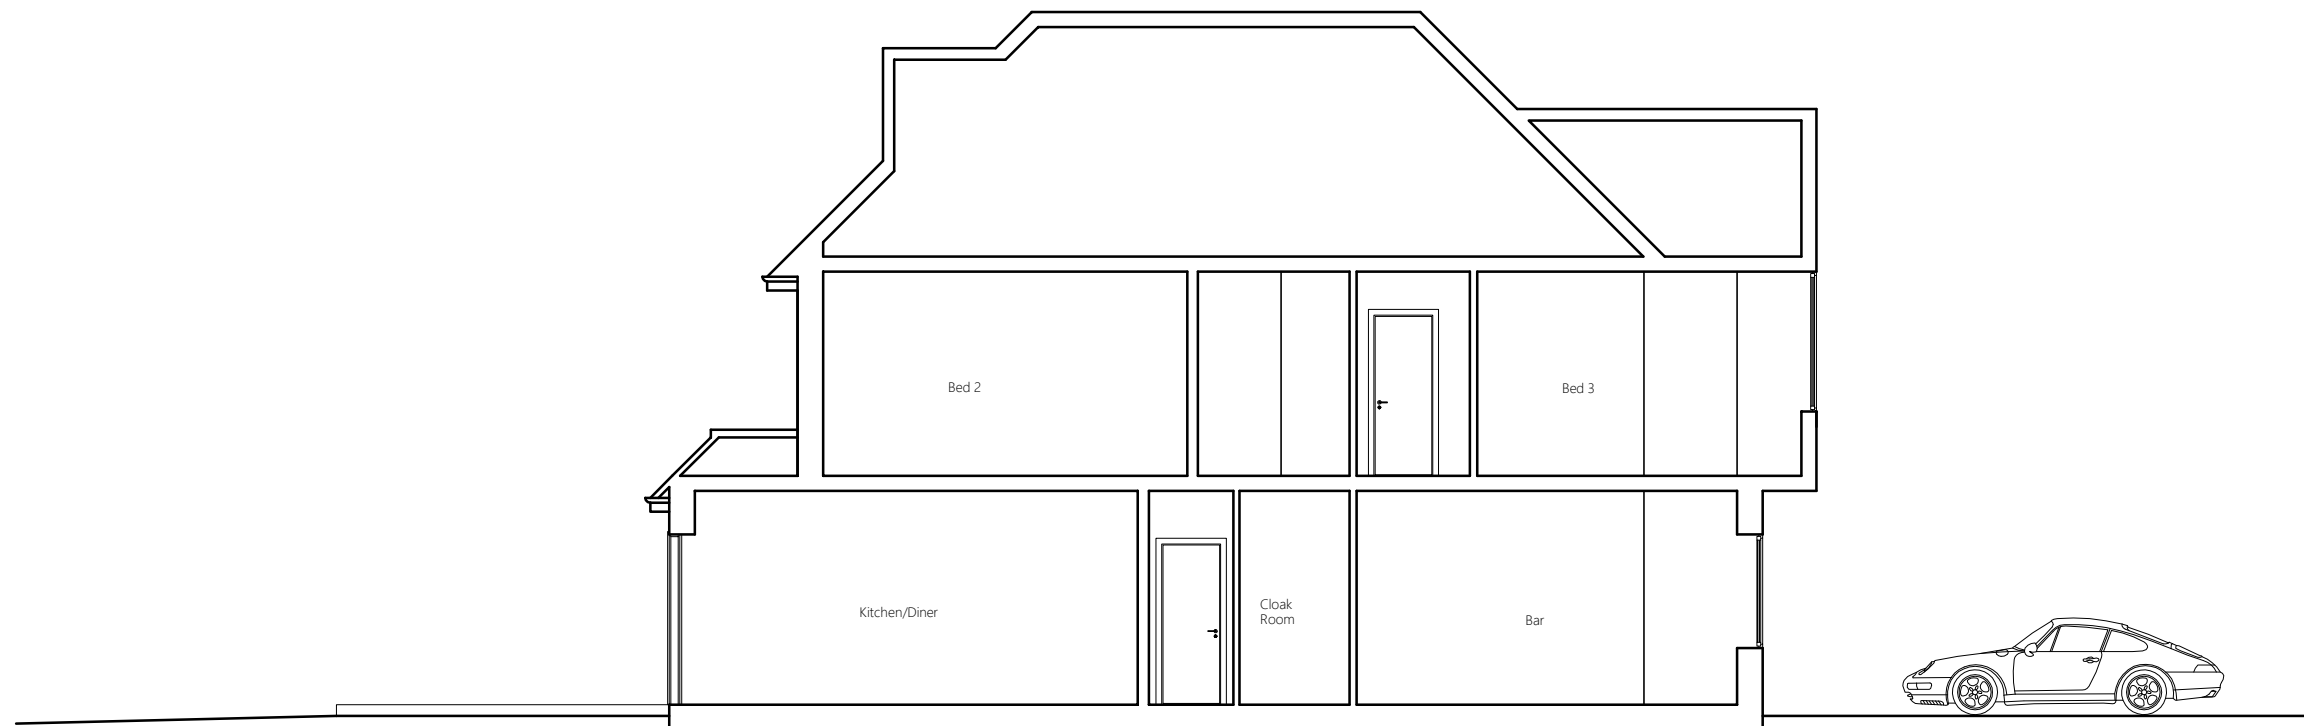

**Client.**  
Mr & Mrs Lee Veitch


**Project Title.**  
19 Priest Hill Close  
Epsom  
Surrey  
KT17 3FD

**Drawing Title.**  
Typical Section as Existing and Proposed

**For Planning Approval**

Scale	1:100@A3	Drawn By	MSM
Date	Feb 2024	Approved By	

Do not scale from this drawing any discrepancies should be brought to the attention of the designers immediately. The information therein may only be suitable for discussion purposes and for obtaining Planning and Building Regulations Approval only and should not be relied upon for any other works. This drawing is copyright and may not be copied or altered in any way except by way of written permission from the designers.

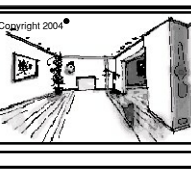

**Drawing No.**  
120224/P/05

**Rev.**  
-