




Proposed Section A-A 1:50

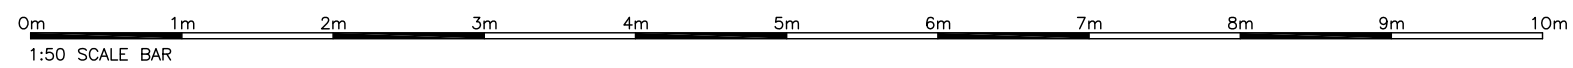

PLANNING APPLICATION DRAWING

PROJECT	Extension to Dwelling AT 20 Mingary Crescent, Inverness, IV2 6FQ	
DRAWING	Proposed Section A-A	
CLIENT	Mr & Mrs K. Thomson, 20 Mingary Crescent, Inverness, IV2 6FQ	
Drq. no.	1367/PL/04	Revision
Scale	as shown	Date March 2024

MIKE MACBETH MCIQB (A)
MICMAC ARCHITECTURAL SERVICES
THE OLD POTTERY, MILLBANK ROAD,
MUNLOCHY, ROSS-SHIRE IV8 8NL

Tel / Fax 01463 811799
Email - mike.macbeth@tiscali.co.uk