


NOTE:  
The site to which the Planning Application relates is shown in red and is based on information provided by the applicant. All legal boundaries are to be confirmed by the land owner / applicant.

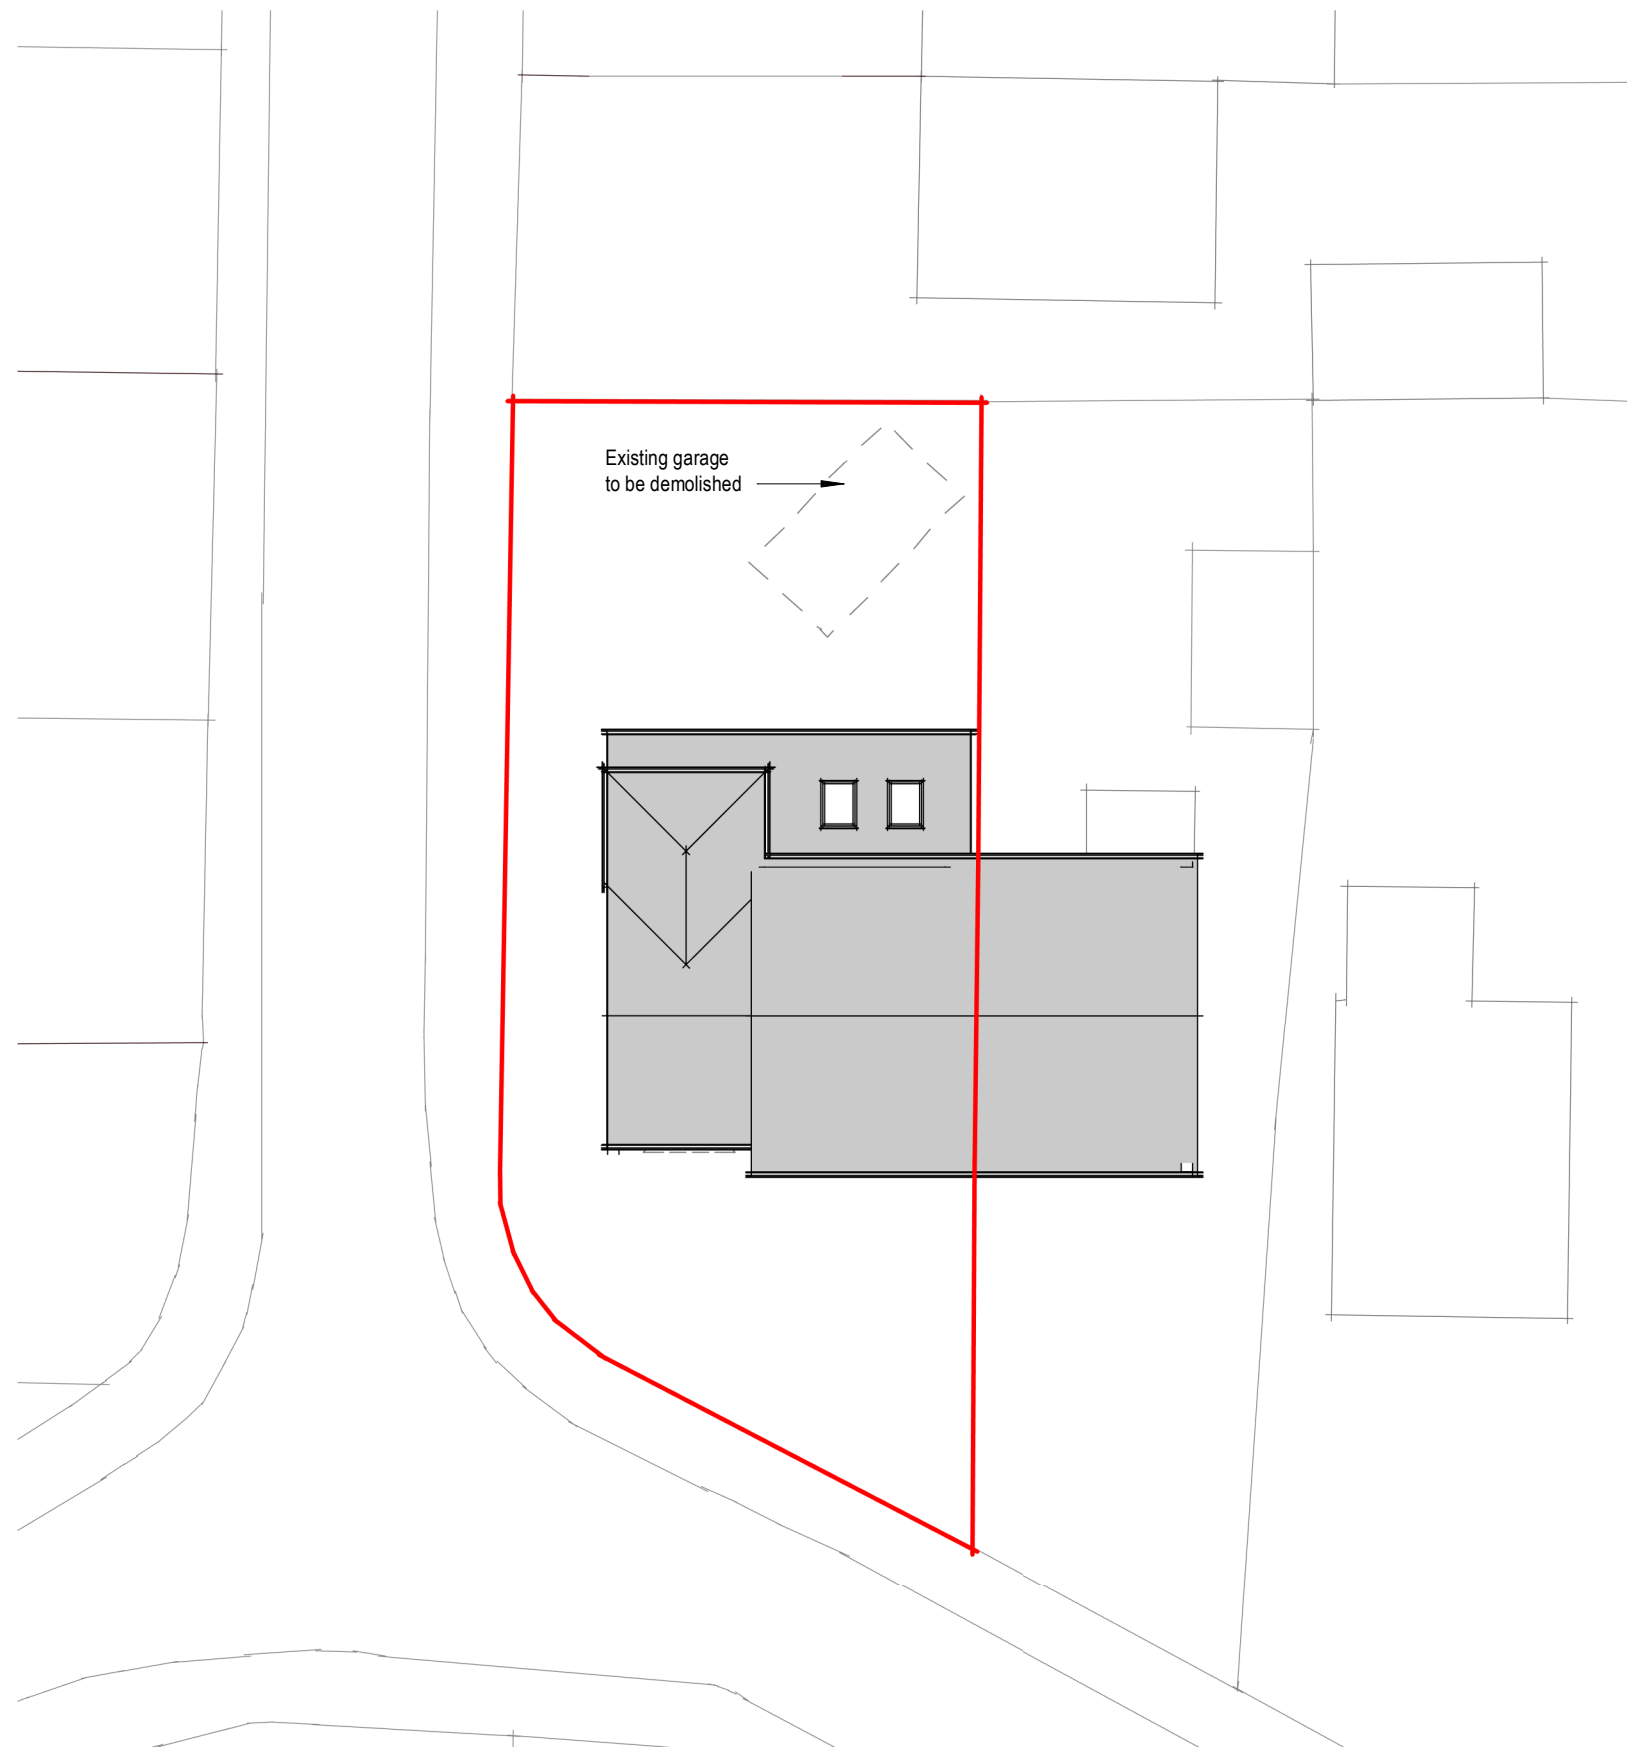

Existing garage  
to be demolished

Site Block Plan  
1 : 200

**6 Ashwood Gardens, Gildersome - Premises As Proposed**

Drawing Number: AWG - A - 202

Date:

Scale at A3:

Revision:

March '24

1 : 200

**P1**