

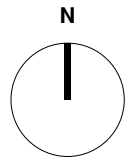




**Site Location Plan**  
1 : 1250

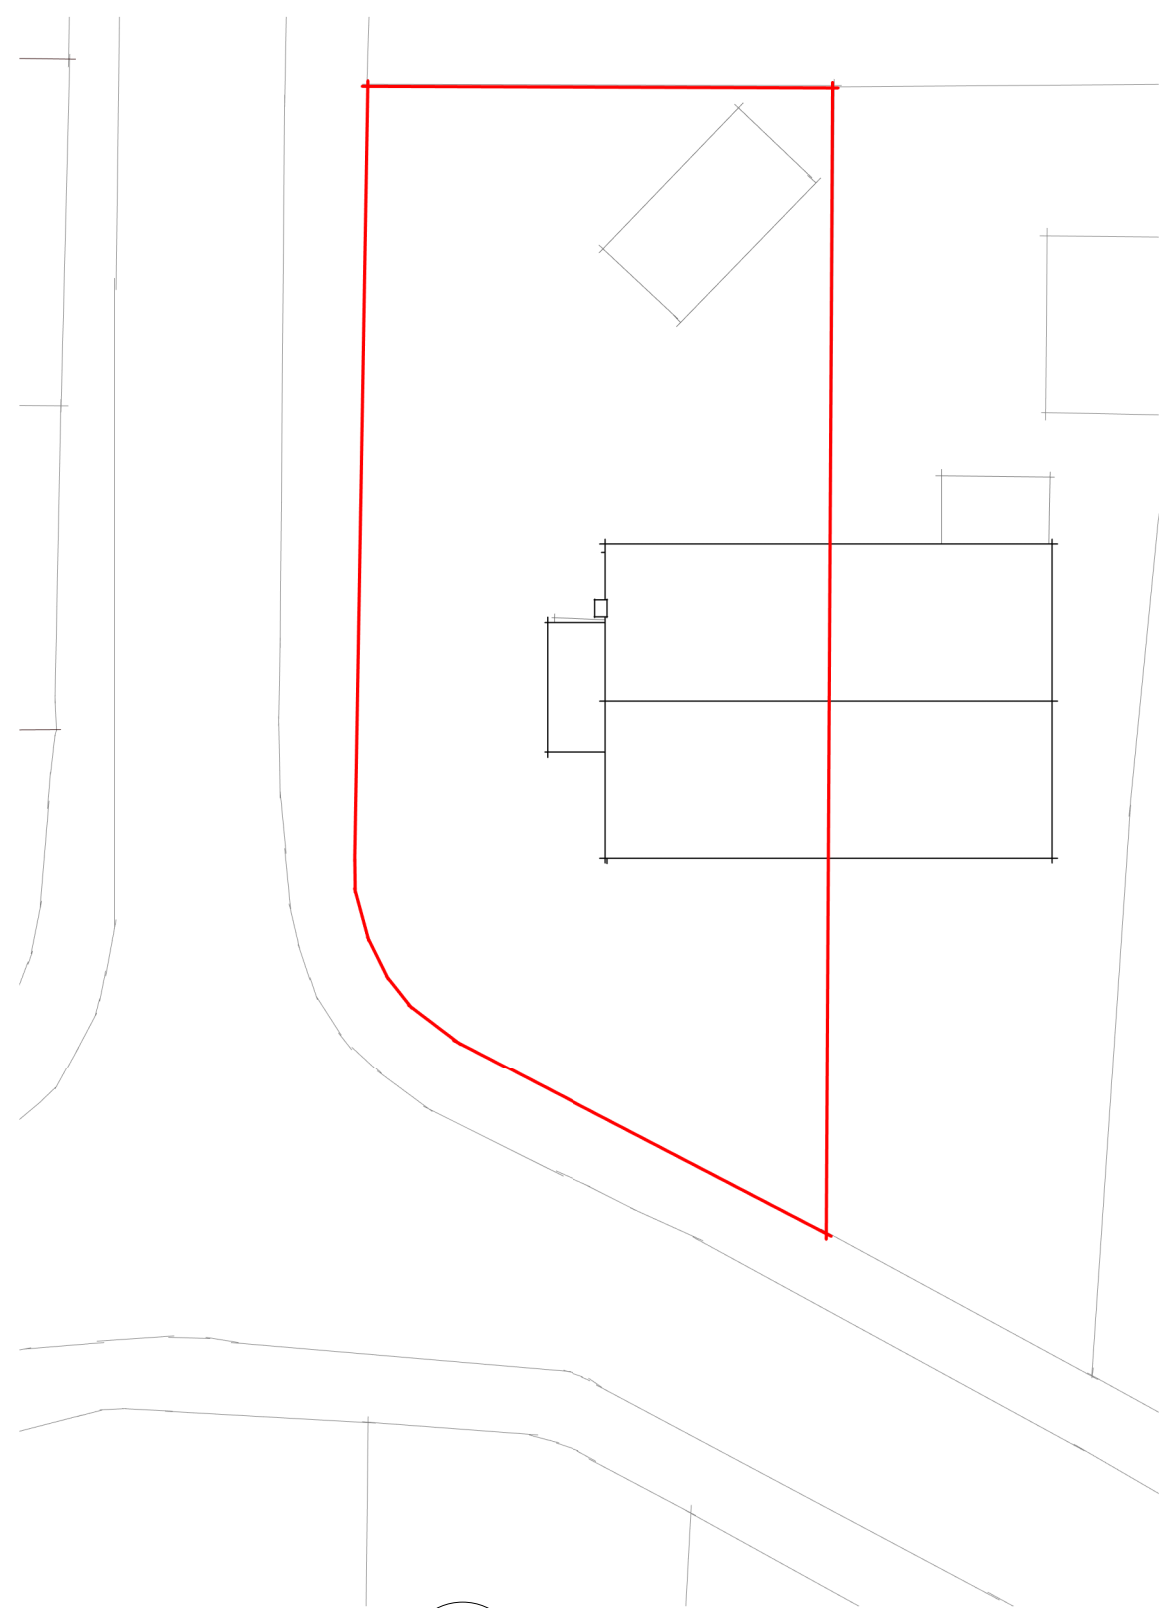

**NOTE:**  
The site to which the Planning Application relates is shown in red and is based on information provided by the applicant. All legal boundaries are to be confirmed by the land owner / applicant.

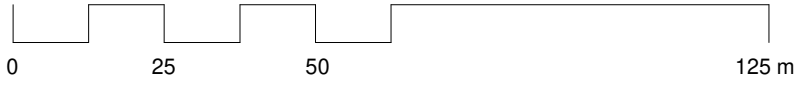

**Existing Block Plan**  
1 : 200

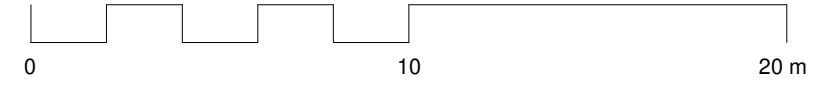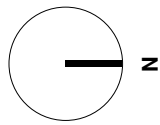

**6 Ashwood Gardens, Gildersome - Premises As Existing**