




PROPOSED GROUND FLOOR  
(1:100 @ A3)

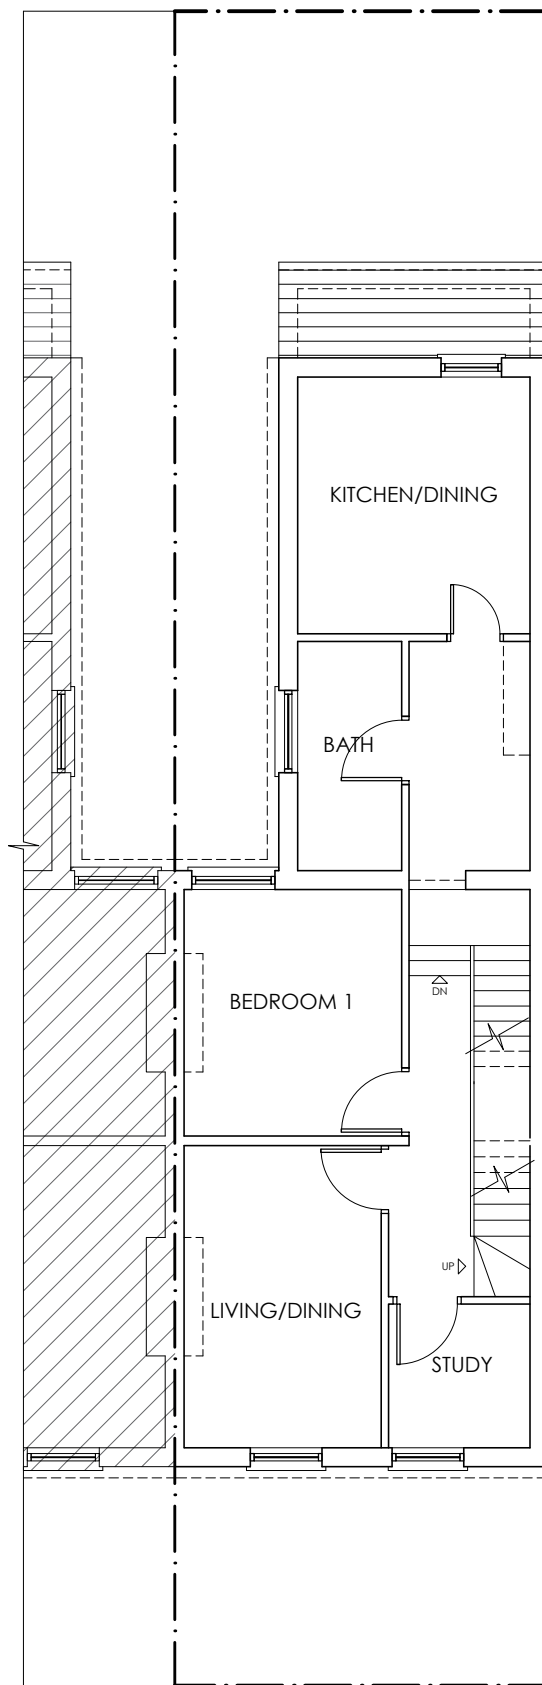


PROPOSED FIRST FLOOR  
(1:100 @ A3)

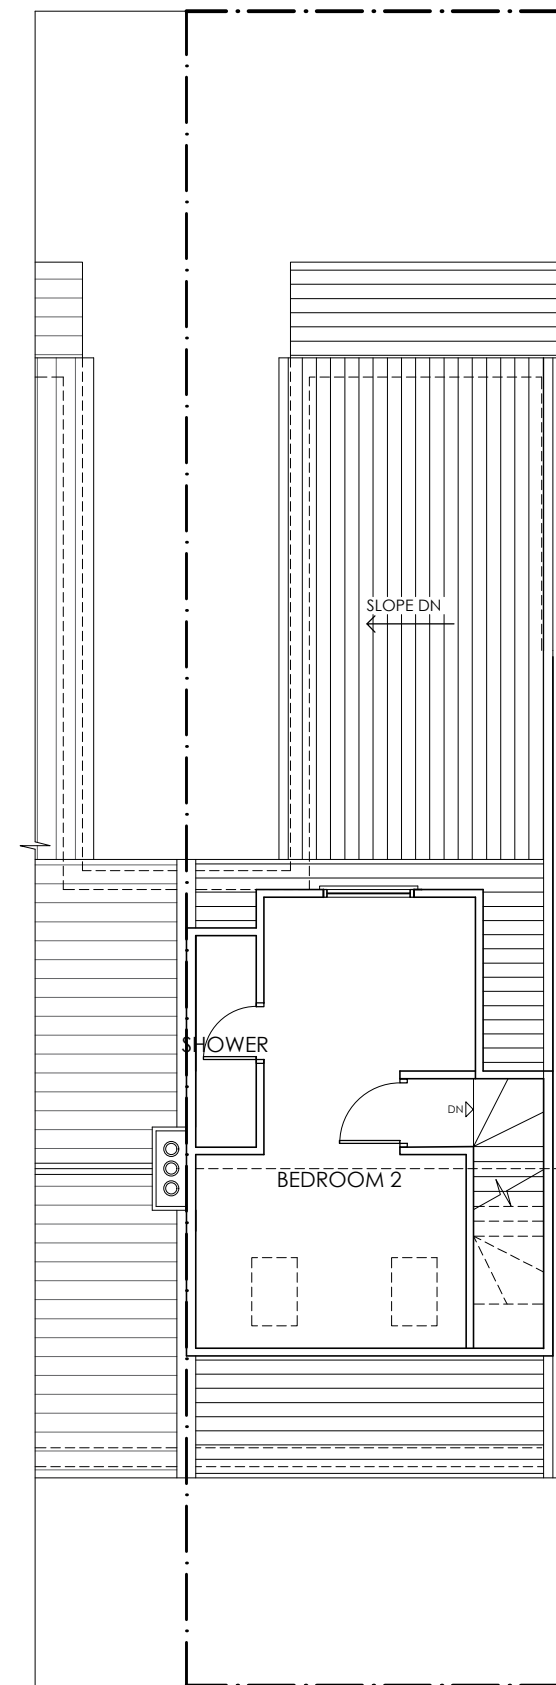

PROPOSED ROOF  
(1:100 @ A3)

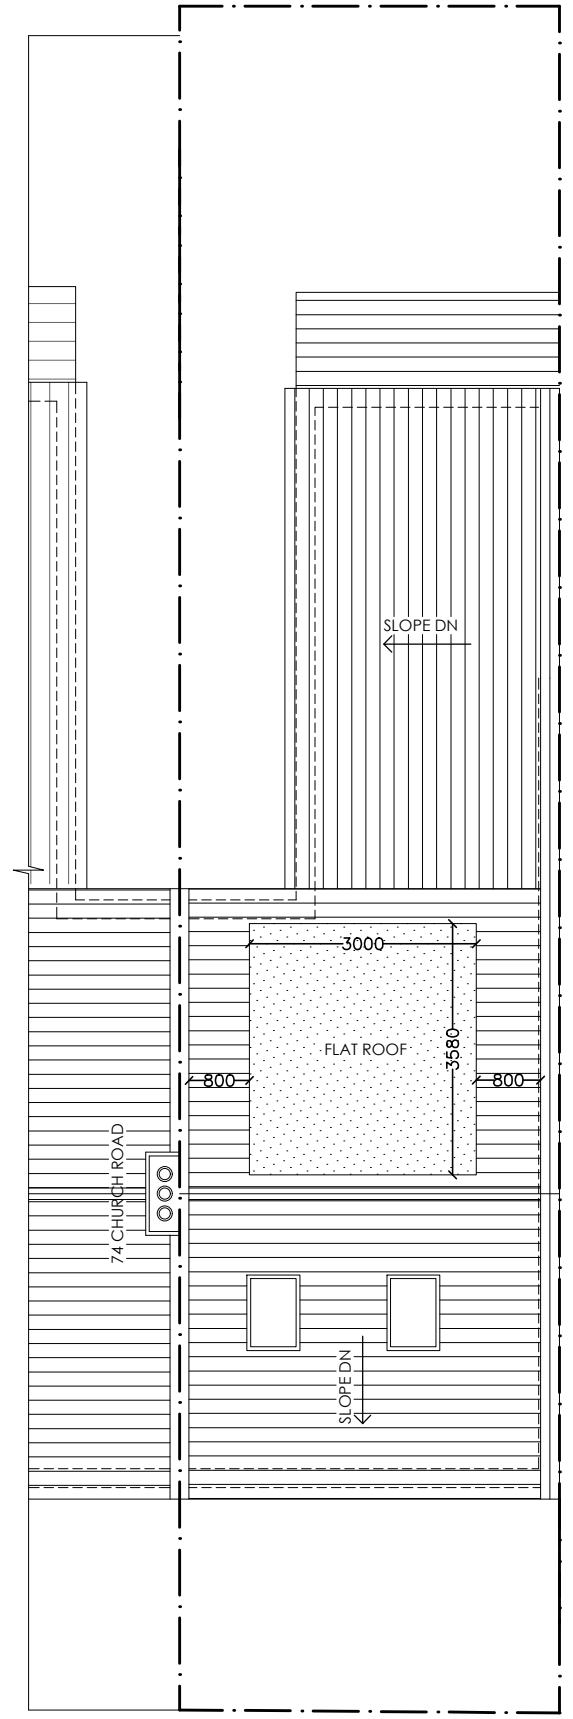

PROPOSED ROOF  
(1:100 @ A3)

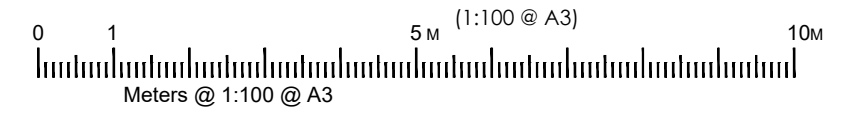

CODE 23.050  
72CR  
CLIENT LONDON SRI MURUGAN TEMPLE  
PROJECT LOFT EXTENSION  
72, CHURCH ROAD, MANOR PARK, E12 6AF

NO	A306	
VER	A	REV 00

PROPOSED FLOOR PLANS

DATE 2024.02.20  
DES JRS  
DRN IP

**ARCICON**  
AN INTEGRATED APPROACH  
+44 (0) 7557140325 | mail@arcicon.com  
+44 (0) 2084706165 | arcicon.com  
26 St. Olaves Road, Eastham, London E6 2PA

