



EXISTING GROUND FLOOR
(1:100 @ A3)

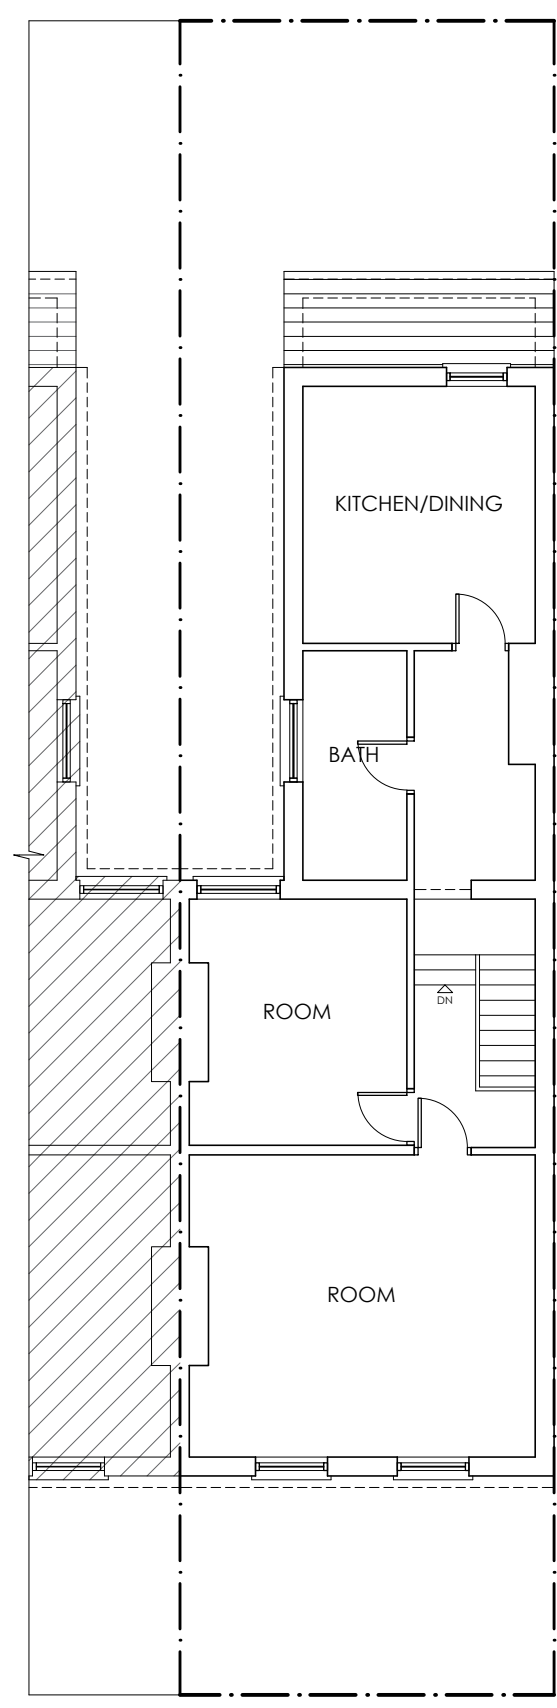

EXISTING FIRST FLOOR
(1:100 @ A3)

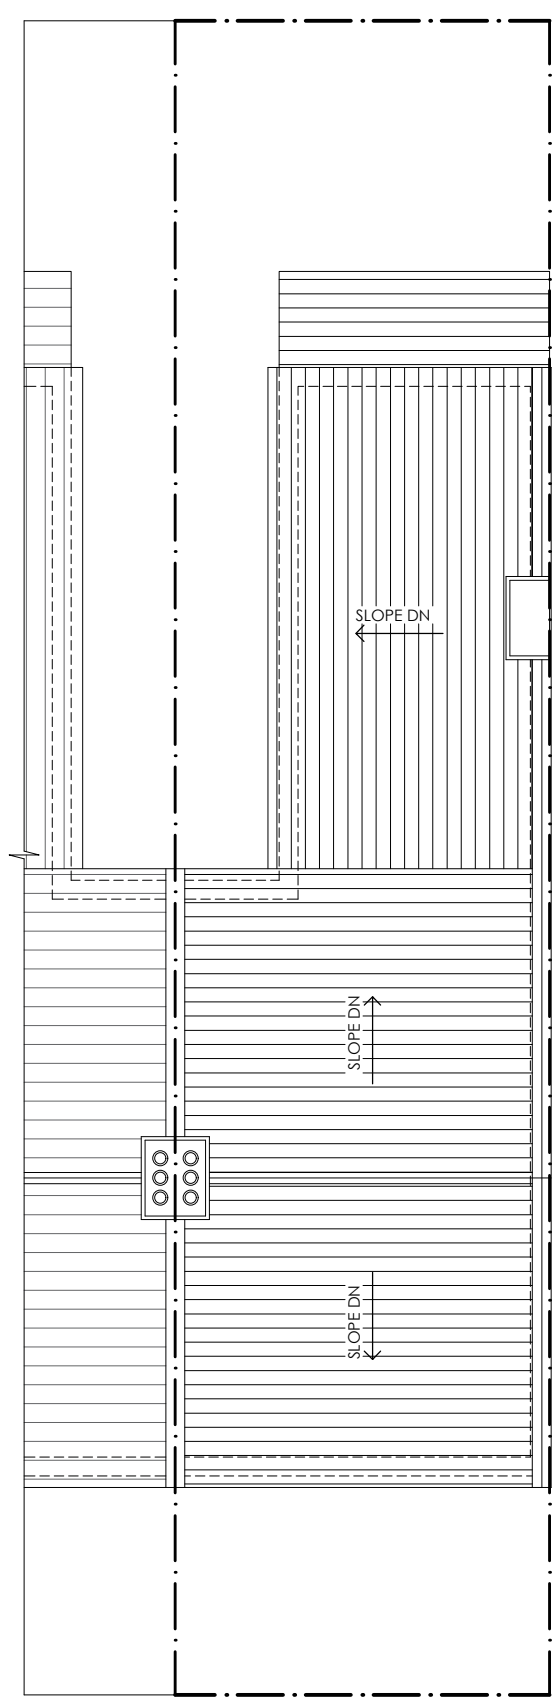

EXISTING ROOF
(1:100 @ A3)

0 1 10M

Meters @ 1:100 @ A3

CODE
23.050
72CR

CLIENT LONDON SRI MURUGAN TEMPLE
PROJECT LOFT EXTENSION
72, CHURCH ROAD, MANOR PARK, E12 6AF

NO	A304	
VER	A	REV 00

TITLE

EXISTING FLOOR PLANS

DATE	2024.02.20	
DES	JRS	DRN IP

ARCICON
AN INTEGRATED APPROACH

+44 (0) 7557140325 | mail@arcicon.com
+44 (0) 2084706165 | arcicon.com
26 St. Olaves Road, Eastham, London E6 2PA

