




VOLUME CALCULATIONS
 DORMER VOLUME
 = 0.5 x W x H x L
 = (0.5 x 3.00 x 2.25 x 3.58)
 = 12.08 Cu.m

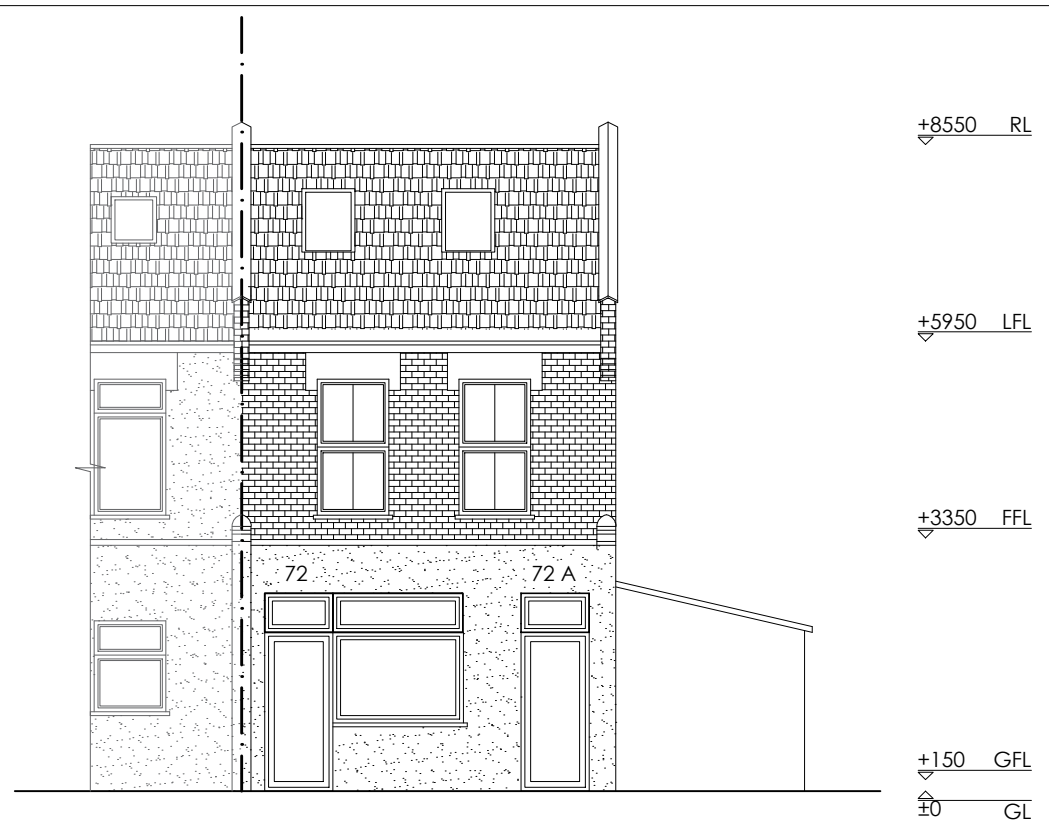


FRONT ELEVATION
 (1:100 @ A3)

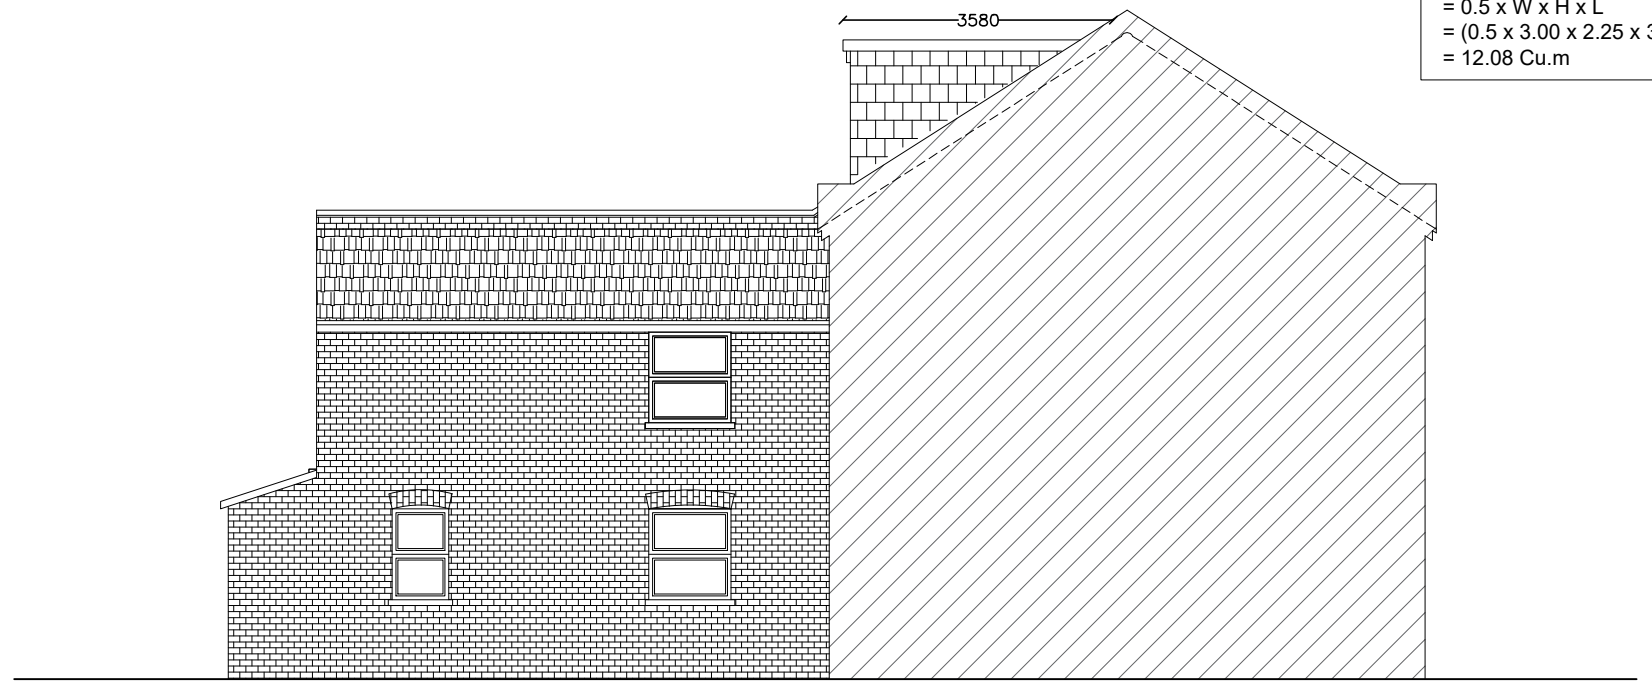

SIDE ELEVATION
 (1:100 @ A3)

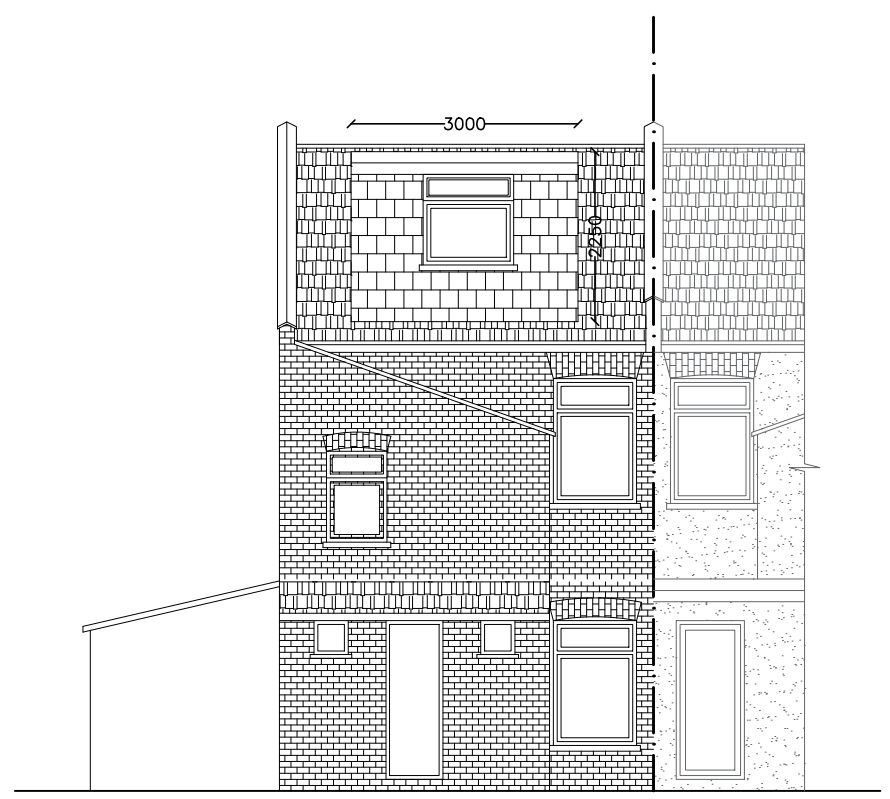

REAR ELEVATION
 (1:100 @ A3)

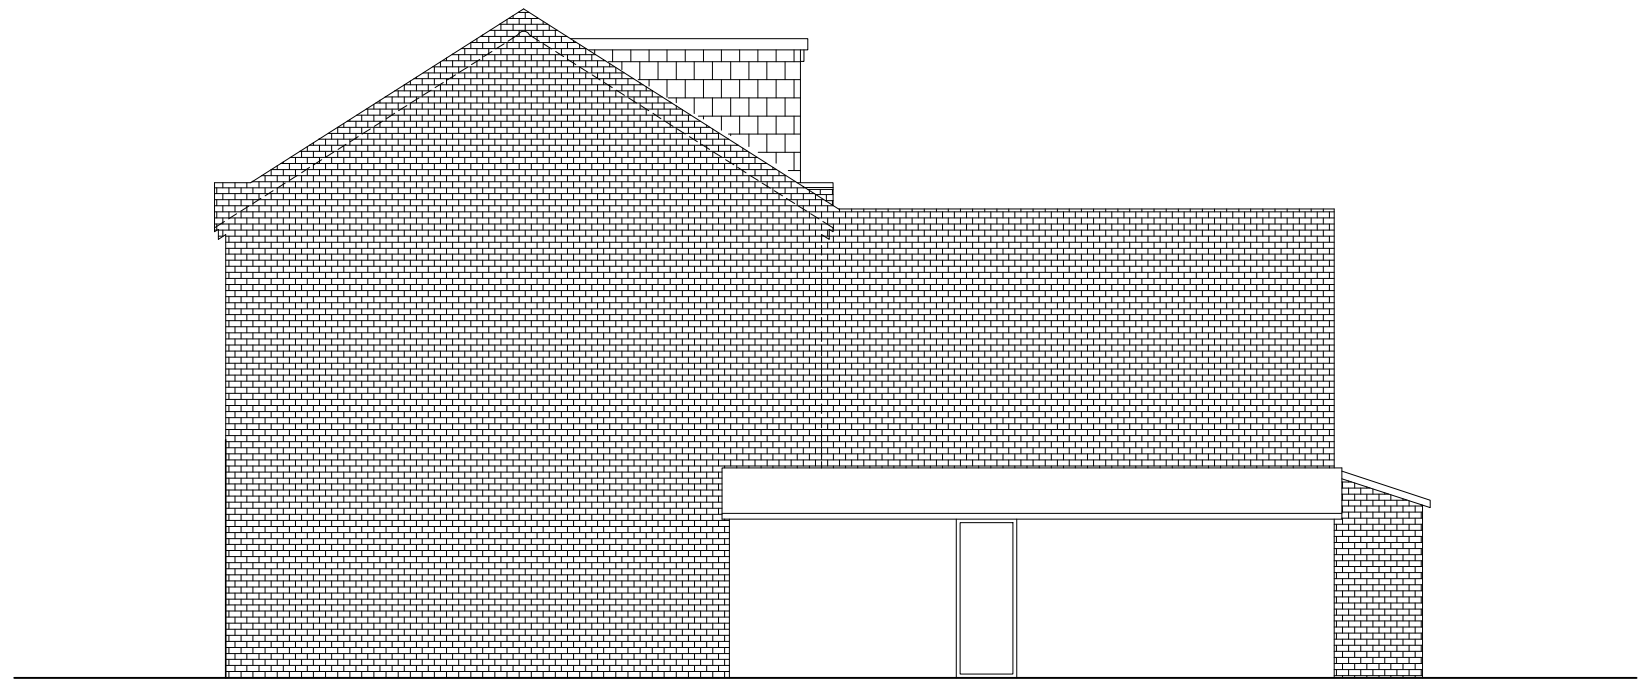

SIDE ELEVATION
 (1:100 @ A3)

0 1 5M 10M
 Meters @ 1:100 @ A3

CODE 23.050
 72CR

CLIENT LONDON SRI MURUGAN TEMPLE

PROJECT LOFT EXTENSION
 72, CHURCH ROAD, MANOR PARK, E12 6AF

| | | | |
|-----|------|-----|-------|
| NO | A307 | | TITLE |
| VER | A | REV | 00 |

PROPOSED ELEVATIONS

| | | |
|------|------------|-----|
| DATE | 2024.02.20 | |
| DES | JRS | DRN |
| | | IP |

ARCICON
 AN INTEGRATED APPROACH

+44 (0) 7557140325 | mail@arcicon.com
 +44 (0) 2084706165 | arcicon.com

26 St. Olaves Road, Eastham, London E6 2PA

