





FRONT ELEVATION  
(1:100 @ A3)

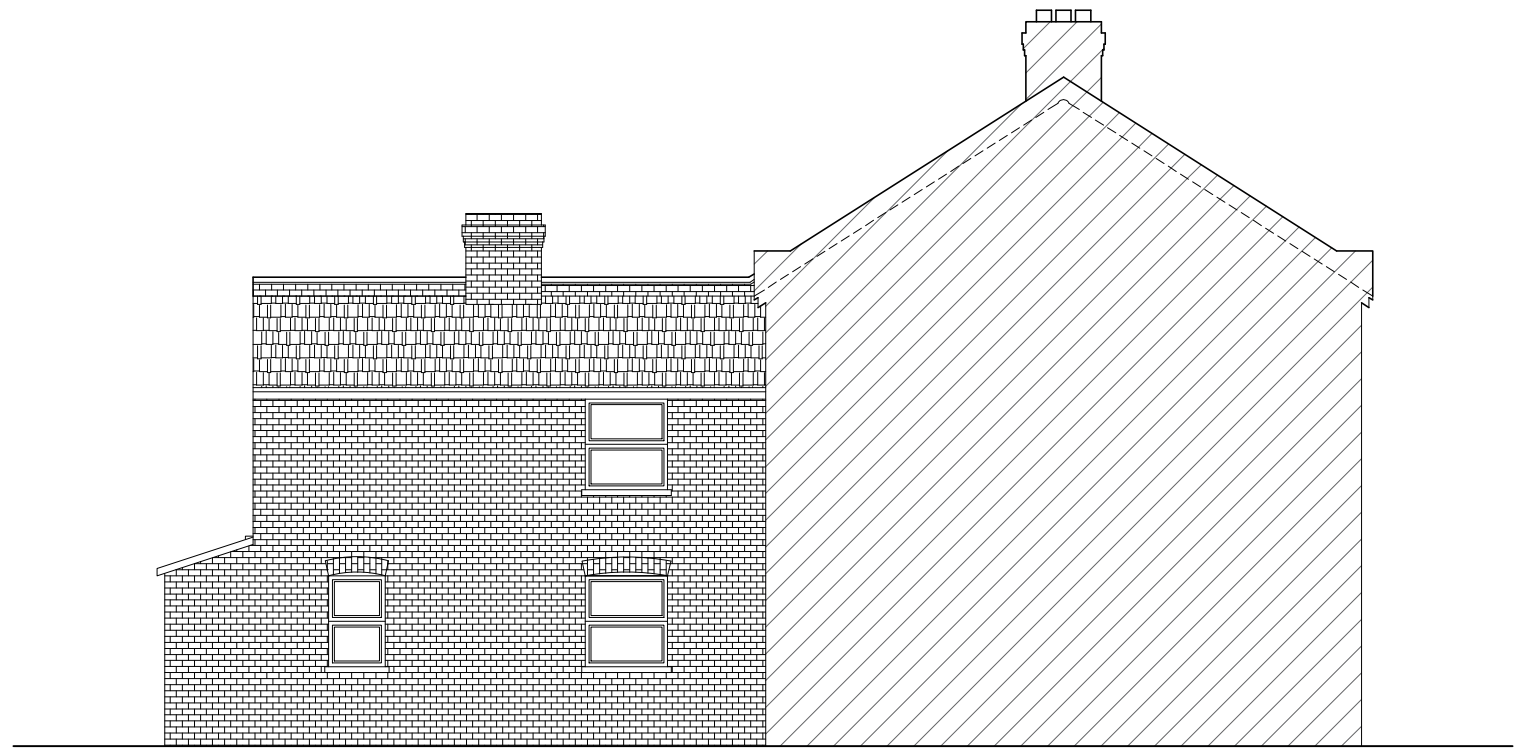

SIDE ELEVATION  
(1:100 @ A3)

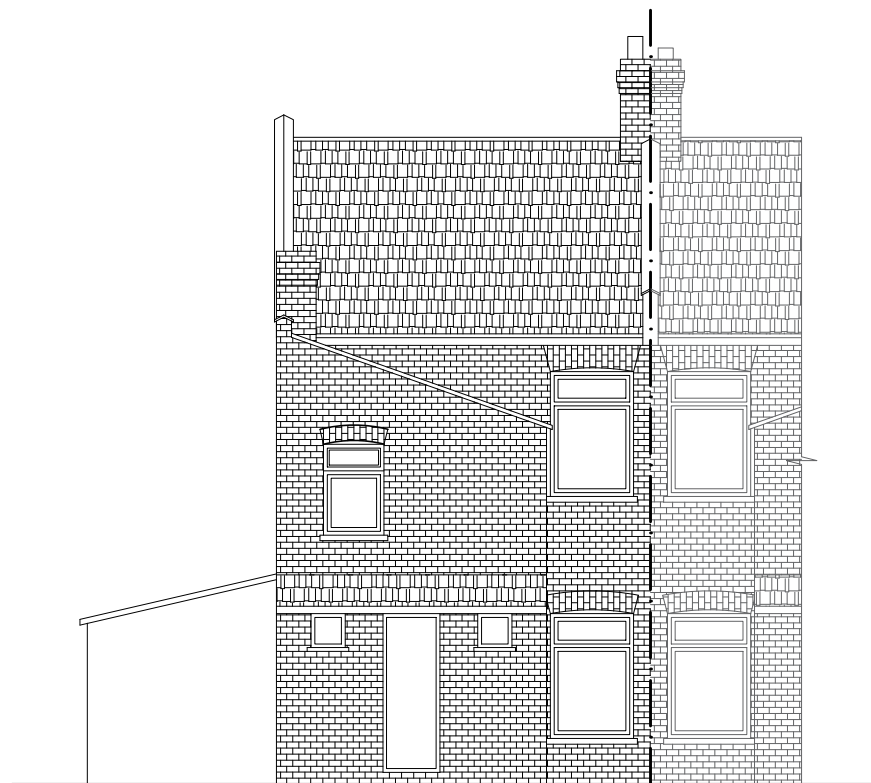

REAR ELEVATION  
(1:100 @ A3)



SIDE ELEVATION  
(1:100 @ A3)

