



Project:

**VILLA 04**  
ALDWICK ROAD  
CR0 4PL

**EXTENSIONS AND  
REFURBISHMENT**

Document Date:  
20-03-2024

Document Phase:  
Concept Drawings

Rev.	Description	Date
00	Issued for Planning Approval	20-03-2024

**Notes:**

All dimensions in mm. Where dimension are not provided, drawings must not be scaled. In the event of any dimensional conflict between site and drawings, the matter must be referred to the Consultant.


All structural work to be carried out to the Engineer's design and strictly under his supervision.

Contractor to take full responsibility for all design, erection and temporary works.

**NOT FOR CONSTRUCTION**

**STREET ELEVATION  
PROPOSED**

PFD-CR0 4PL-PL-05-05

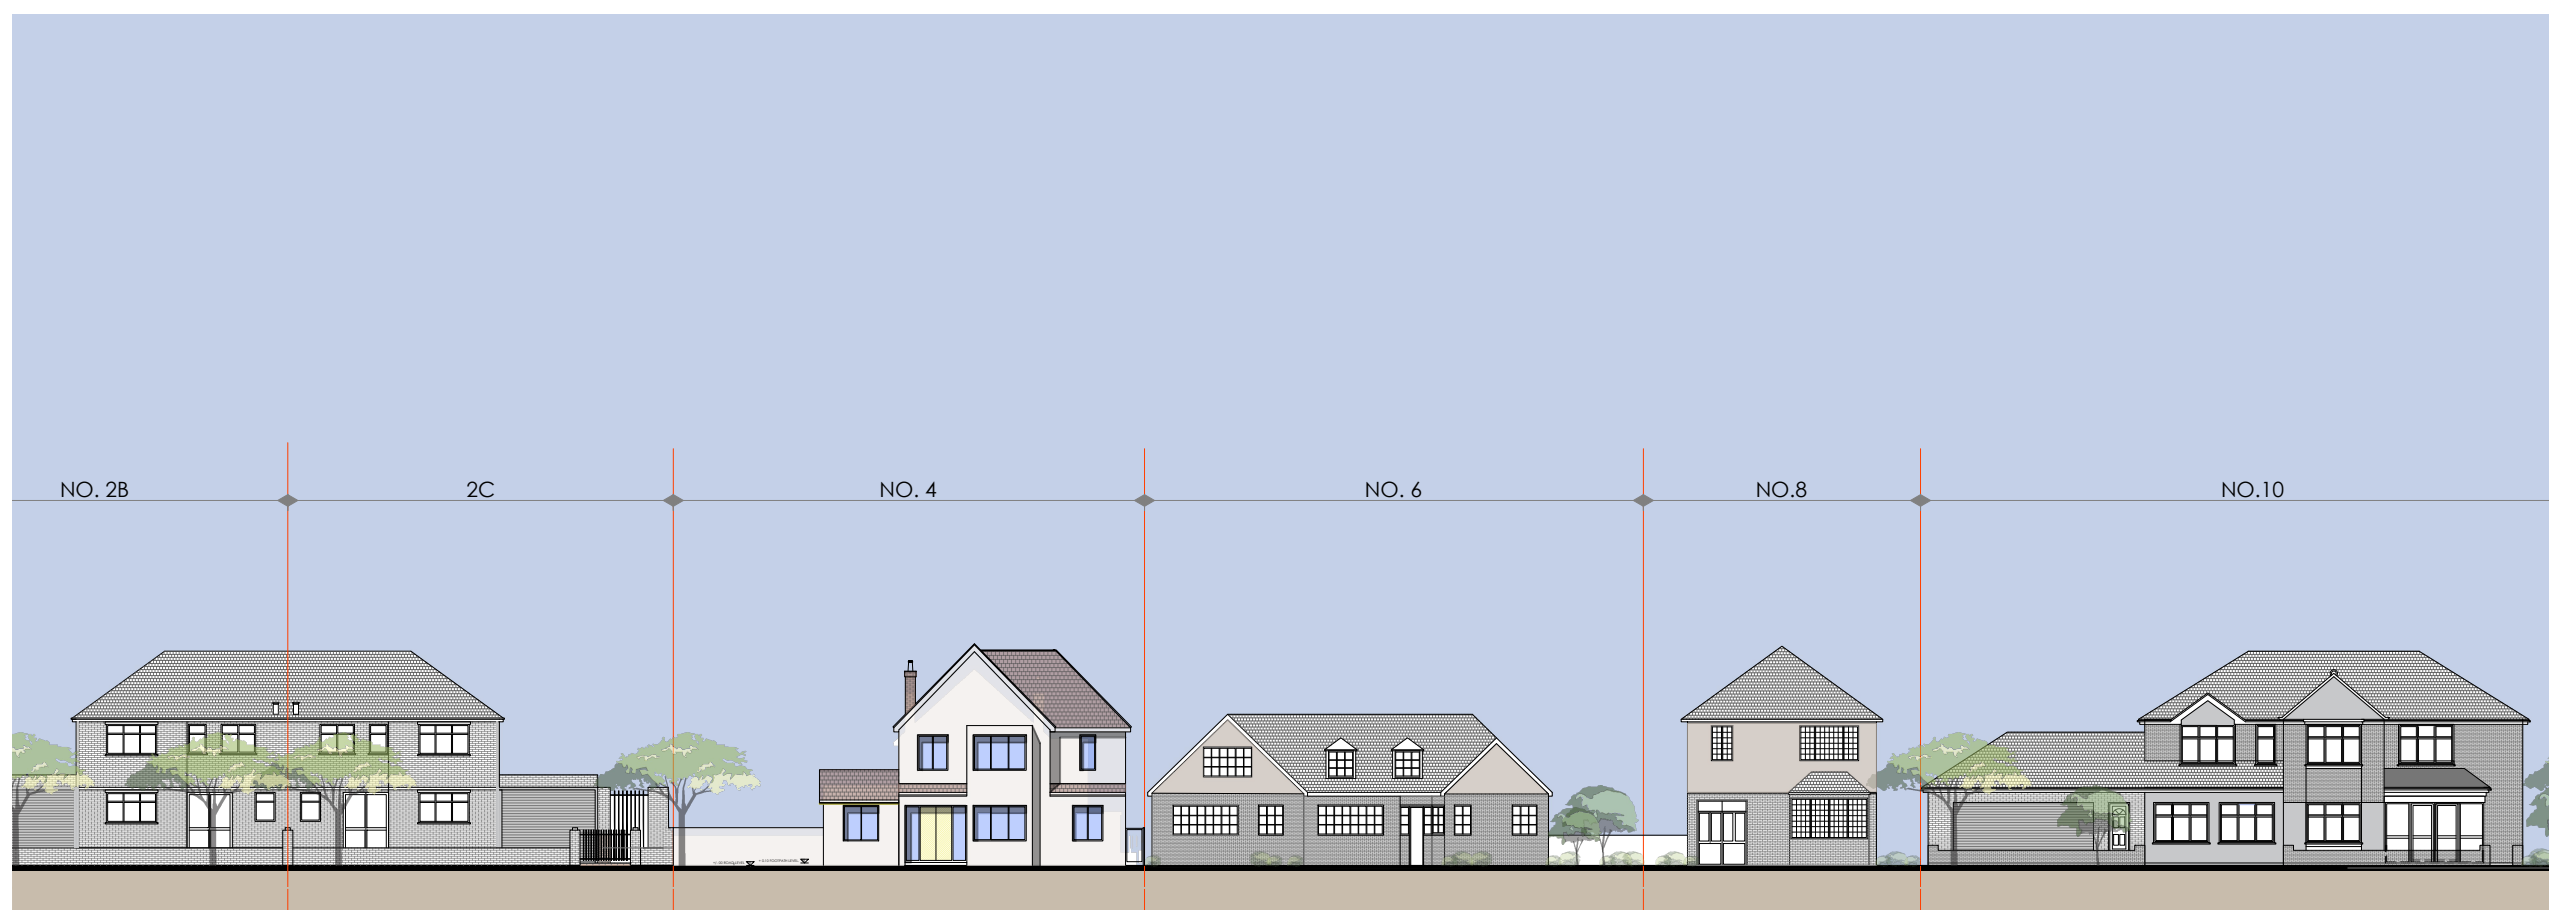

STREET ELEVATION PROPOSED

Scale 1:300

