


1:1250

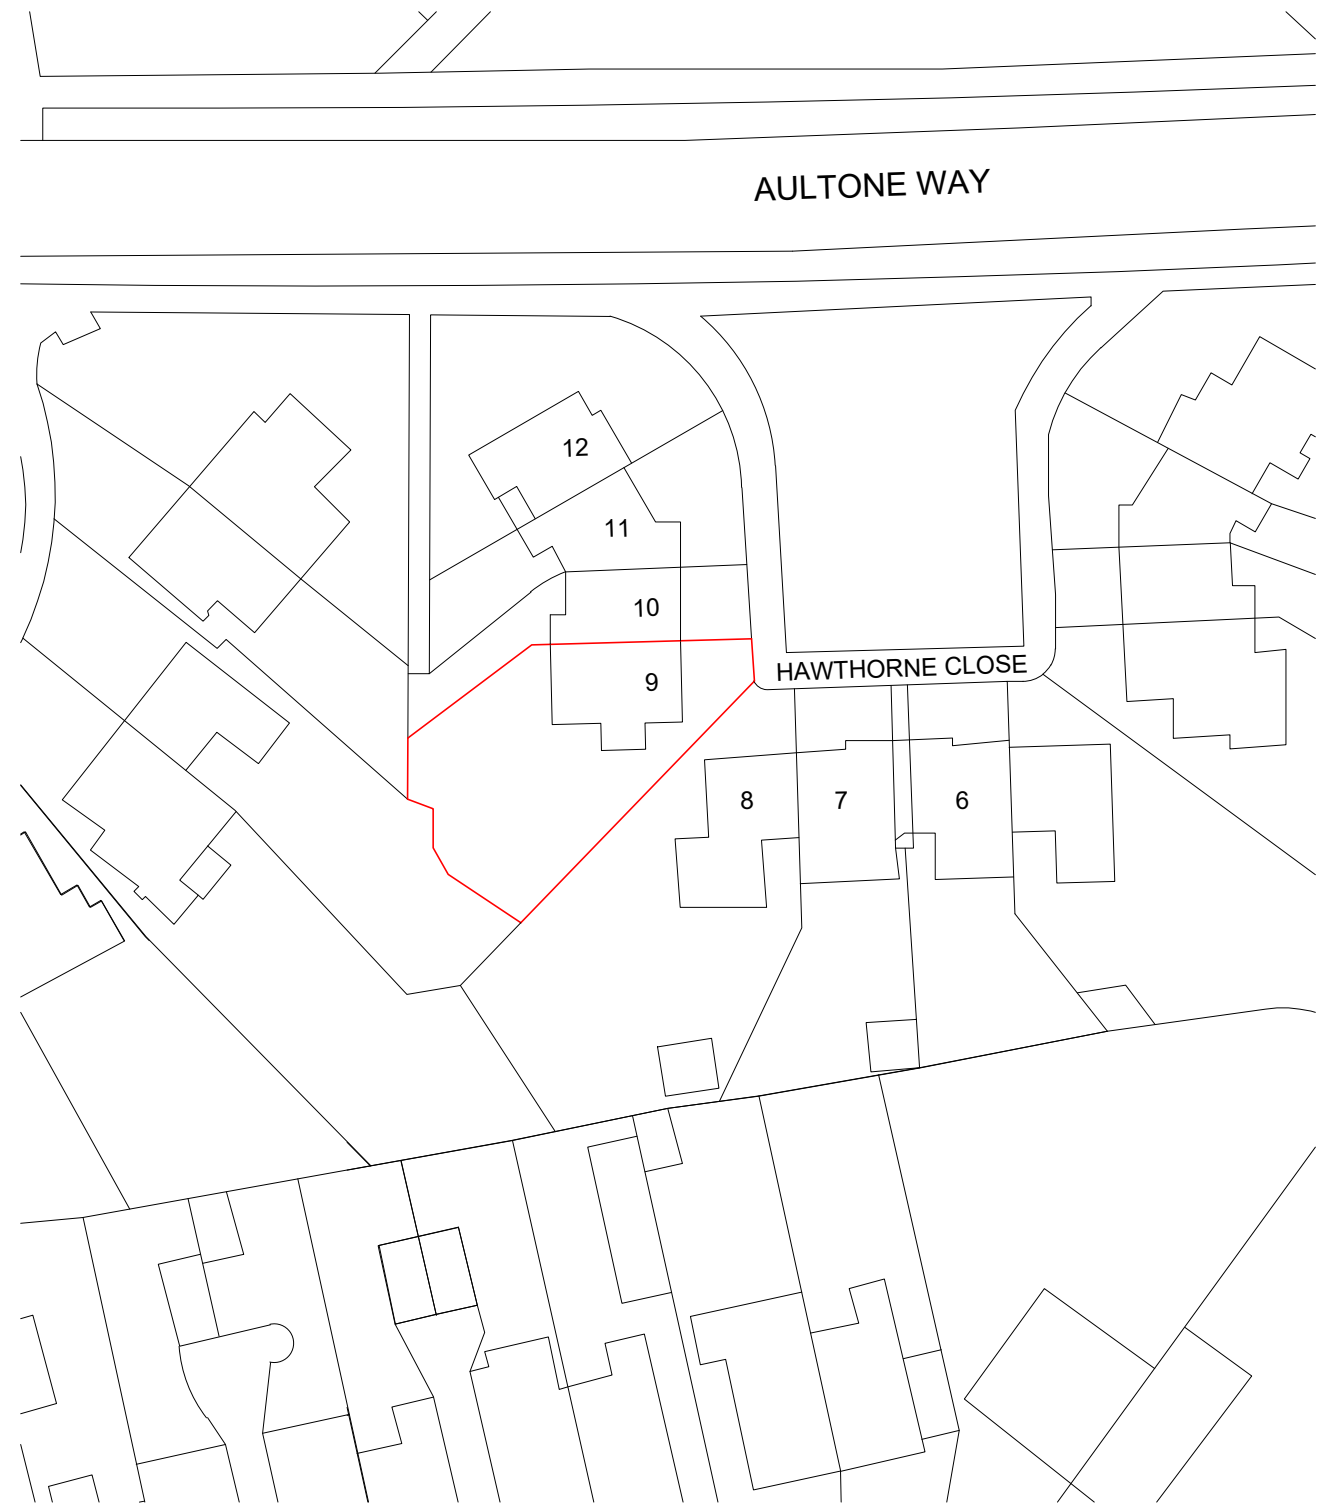

1:500

PLANNING

REVISIONS

NOTES
 NOT FOR CONSTRUCTION
 Do not scale from this drawing
 All dimensions to be taken from site
 Inaccuracies should be reported to the designer
 All drawings show design intent only. All details to be
 discussed and agreed on site

KEY

Harp & Harp Ltd.

CLIENT	PRIVATE	
ADDRESS	Hawthorne Close, SM1	
SCALE	SCALE BAR	
Varies @ A3	1:500	
	1:1250	
DRAWING TITLE	Site Location Plan	
DWG NO. 23.018.100	DRAWN: KH CHECKED: SH	DATE: Mar 24