




Location Plan @
1:1250

Parking Plan
Scale: 1:500

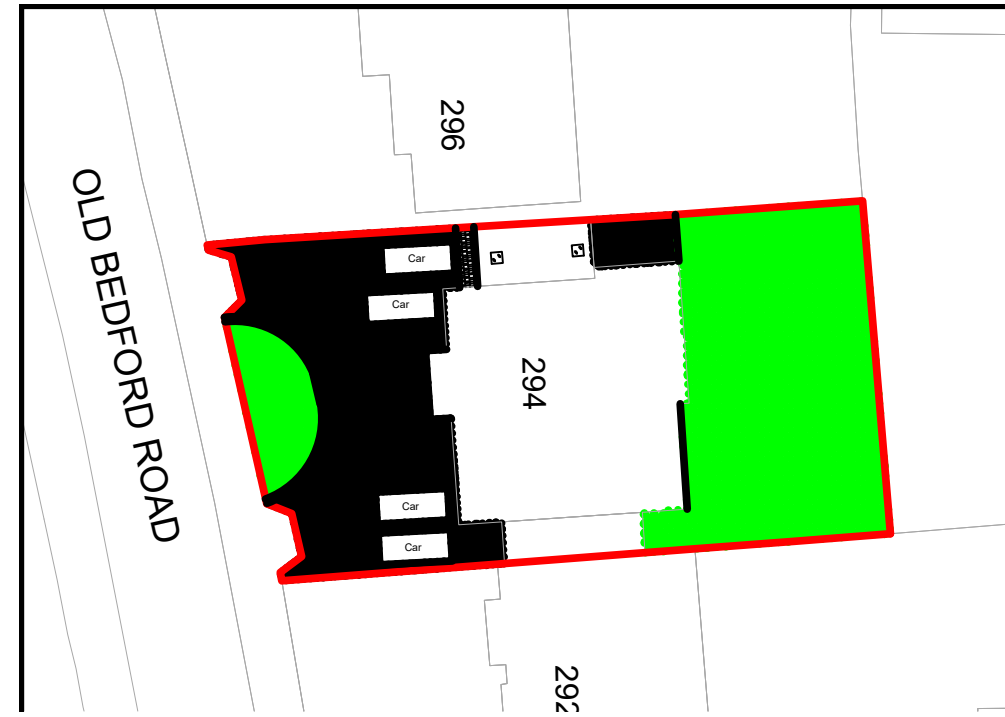

Proposed Block Plan @ 1:500

Existing Block Plan @ 1:500



Notes:

All dimensions are in mm.

All dimensions shown on our drawings are approximate and are subject to site tolerances.

All dimensions are to be cross checked on site prior to works commenced.

The whole of the works is to be in full accordance with the Building Regulations and relevant approving bodies.

All external materials are to match with existing materials.

Red Colour denotes site boundary

Prepared by:
BKS Planning

Address:
294
Old Bedford Road
Luton
LU2 7EJ

Drawing Name:
Location & Block Plan

Scale: Drawing Nr:
Scale @ A3 GA-000