




ELEVATIONS 1 & 3

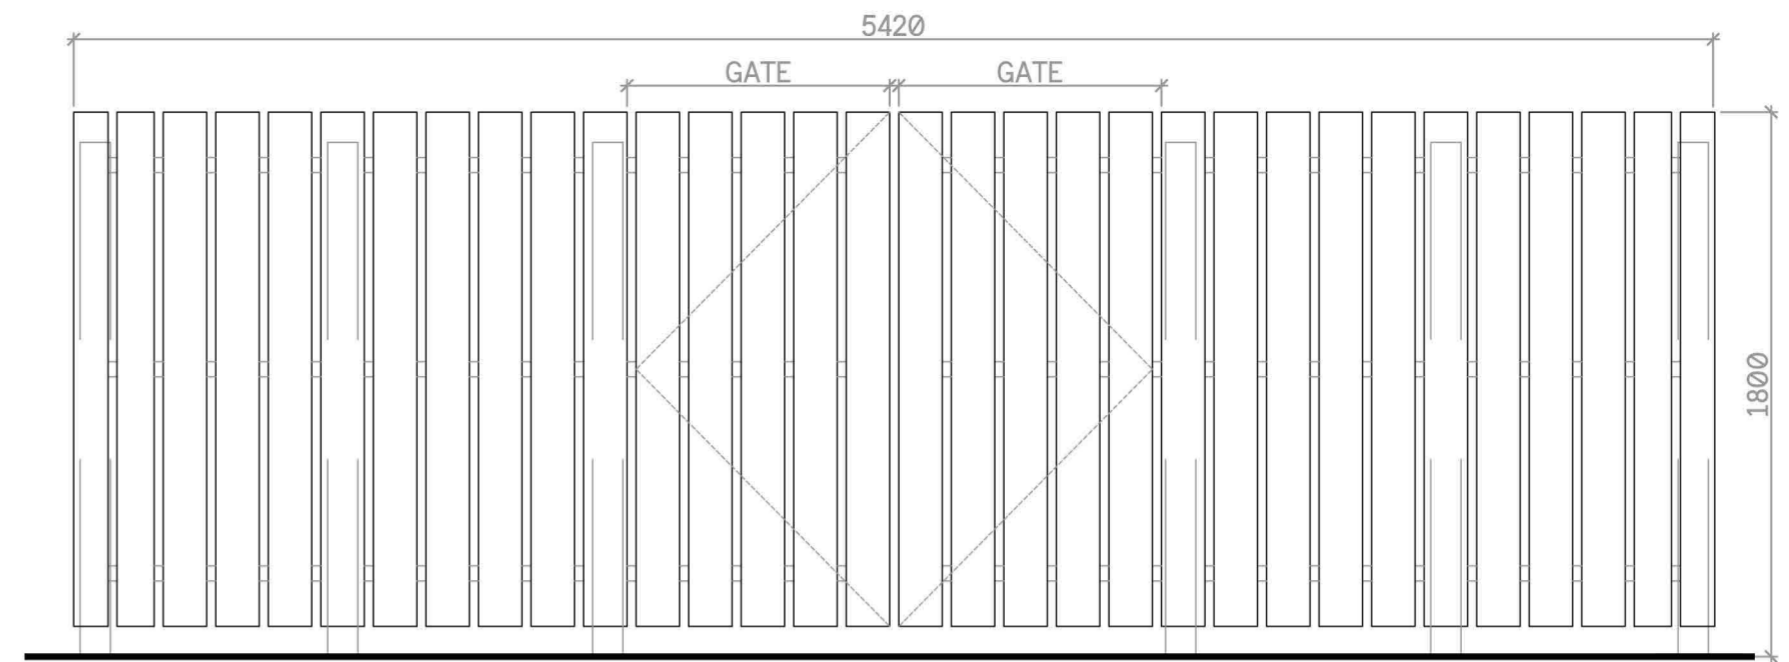

ELEVATION 2

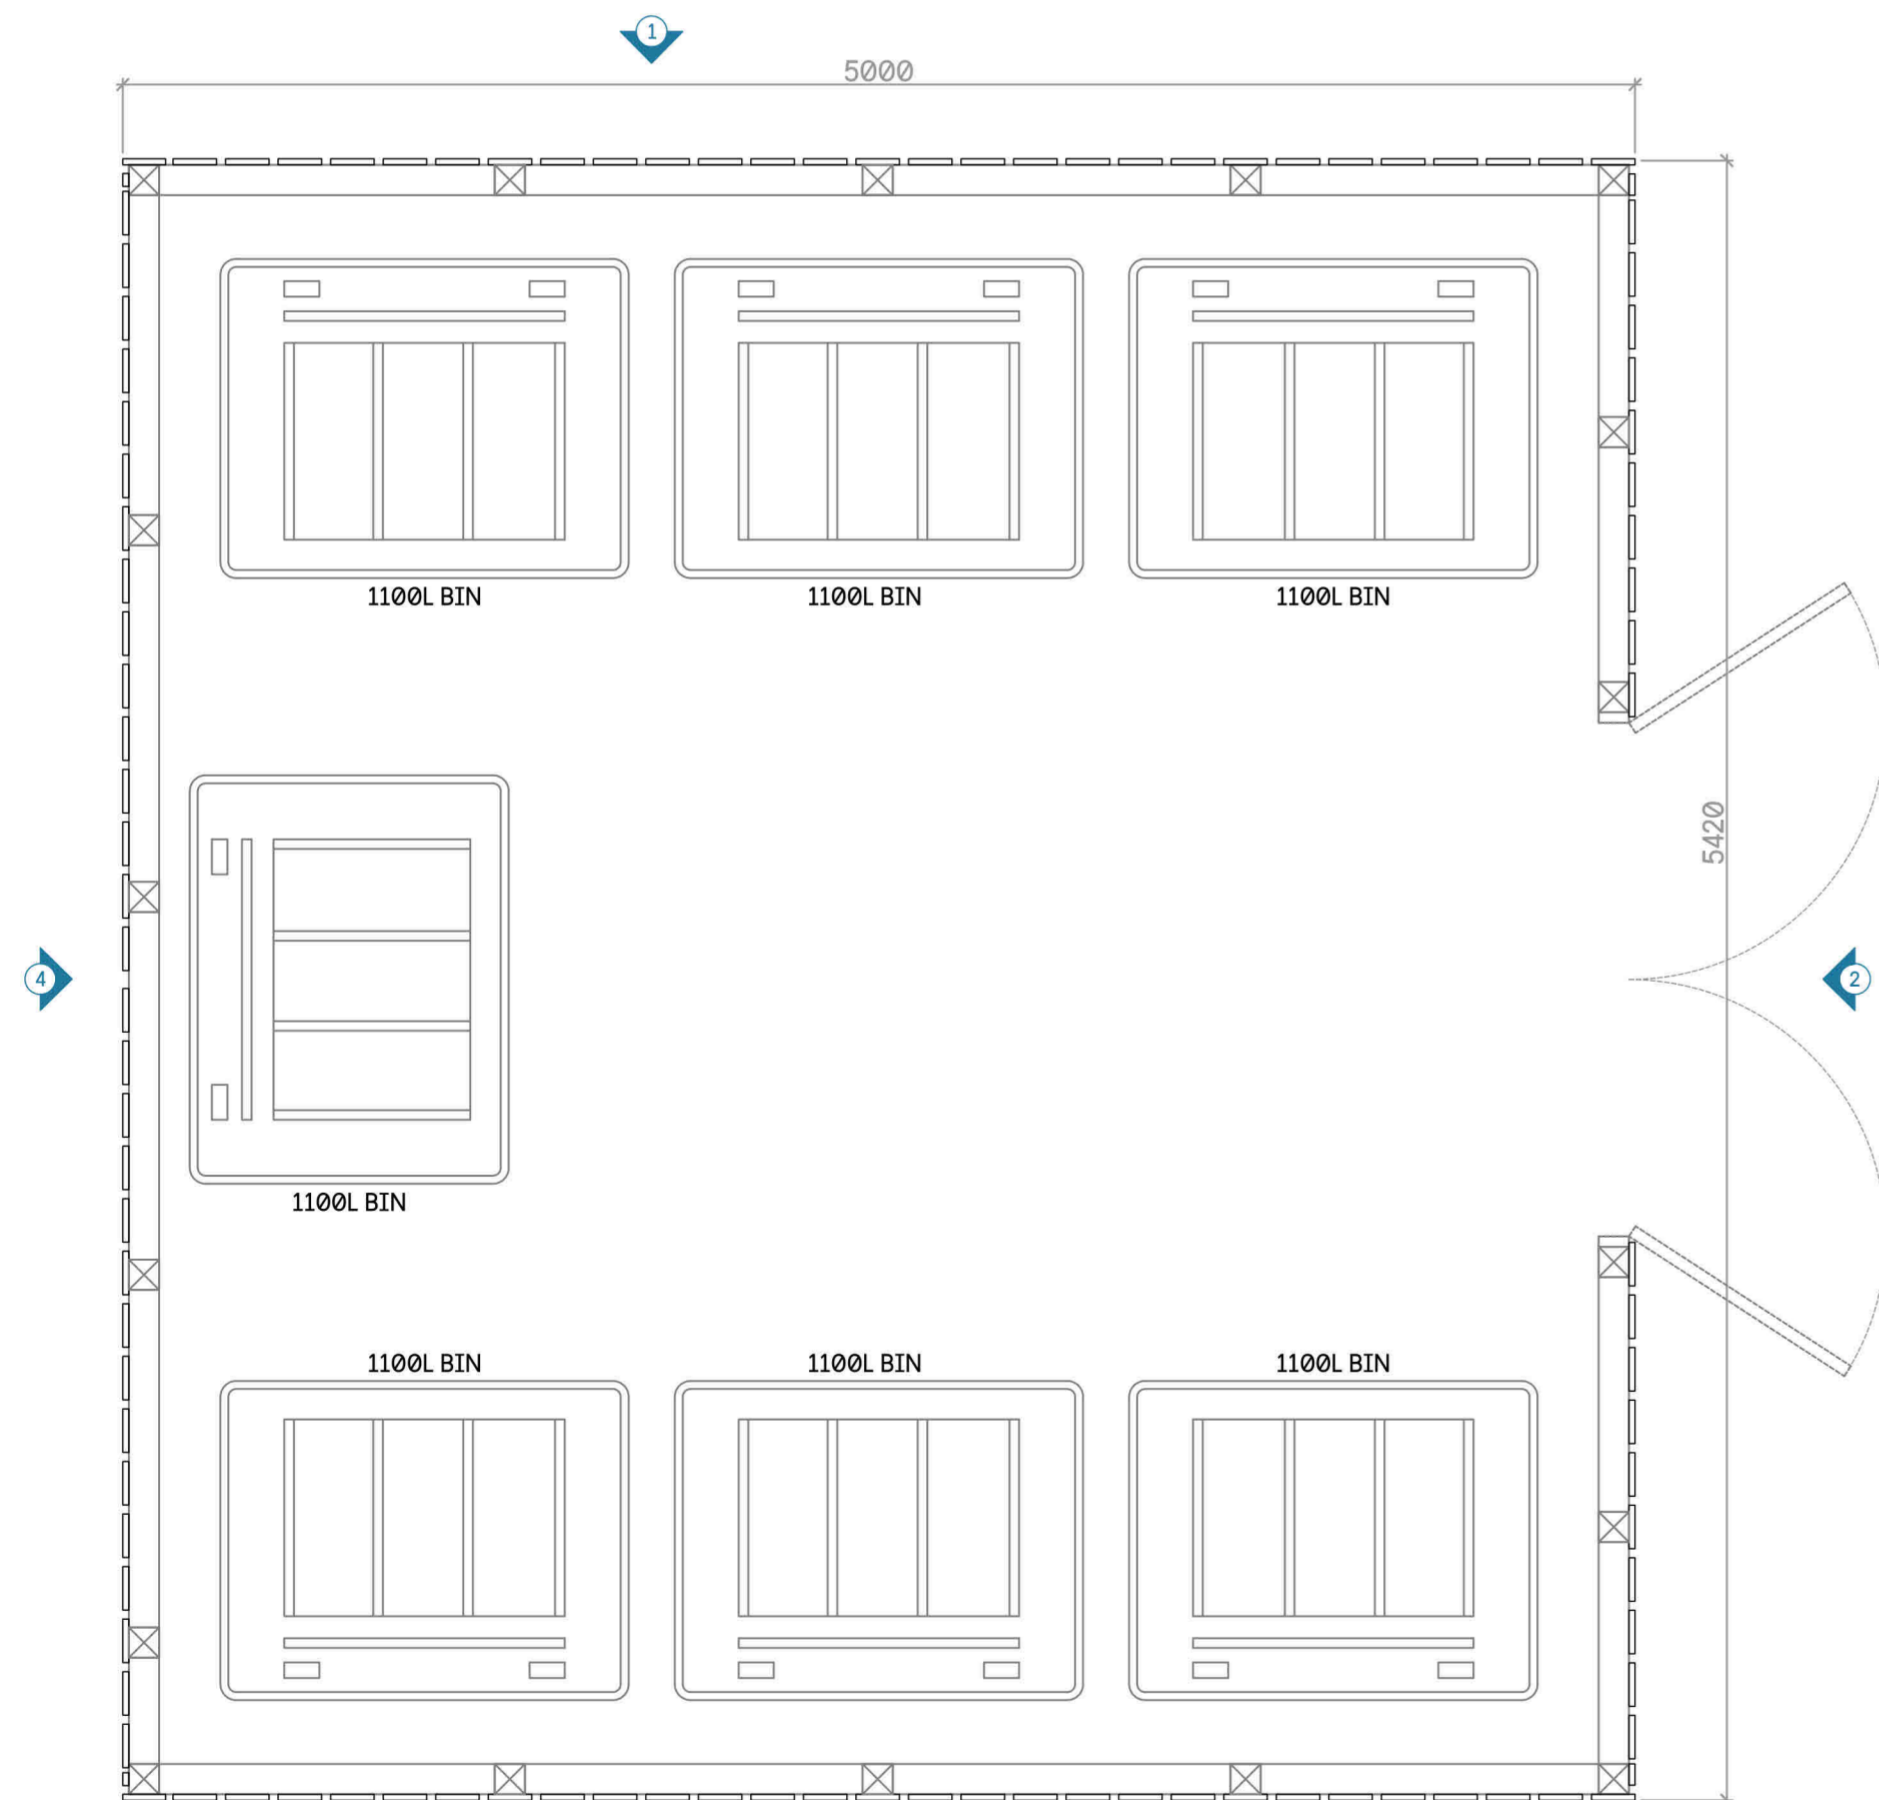


PLAN AS PROPOSED

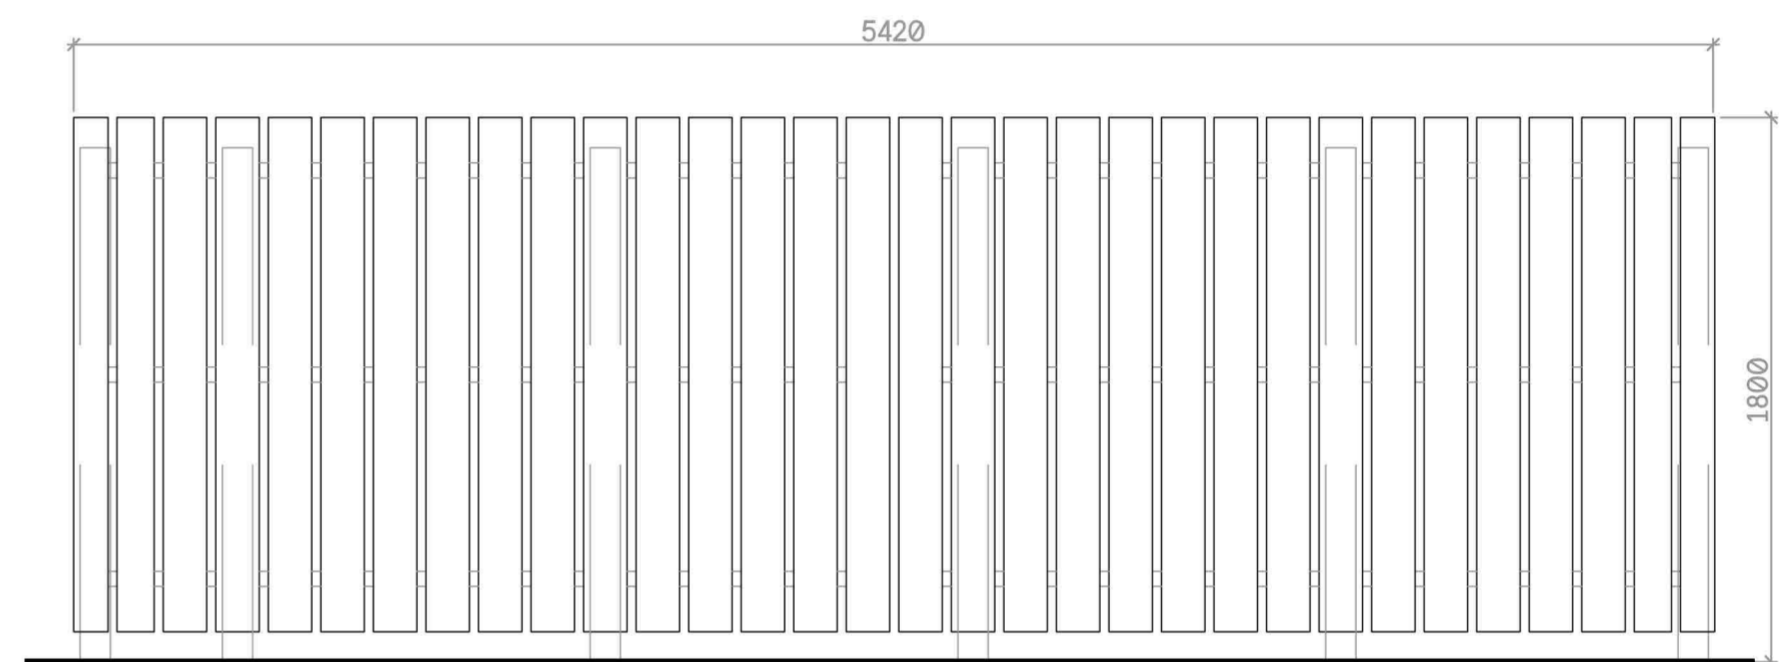

ELEVATION 4

This copy has been made by or with the authority of Midlothian Council pursuant to Section 47 of the Designs and Patents Act 1988. Unless that Act provides a relevant exception to copyright, the copy must not be copied without the prior permission of the copyright owner.

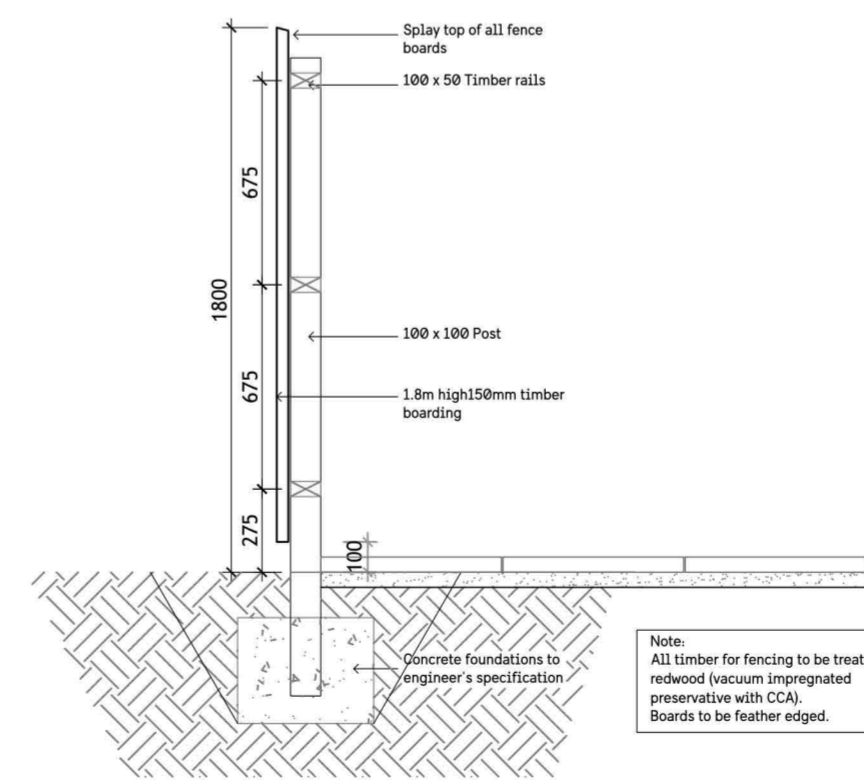

TYPICAL SECTION DETAIL



planform

PROPOSED 50 BED CARE HOME  
HAWTHORN GARDENS  
LOANHEAD

EXTERNAL DETAILS  
BIN STORE

DWG NO. 172-700 REV. -

SCALE 1:25 SIZE A2

DWN BY MP CHECK BY SD

© PLANFORM ARCHITECTS LTD  
CENTRUM BUILDING, 38 QUEEN STREET, GLASGOW, G1 3DX

Planform Architects accepts responsibility for this document only to the commissioning party and not to any other. Planform Architects do not accept liability for the accuracy or veracity of the survey information provided by others and used in the preparation of this drawing.