



This copy has been made by or with the authority of Midlothian Council pursuant to Section 47 of the Designs and Patents Act 1988. Unless that Act provides a relevant exception to copyright, the copy must not be copied without the prior permission of the copyright owner.

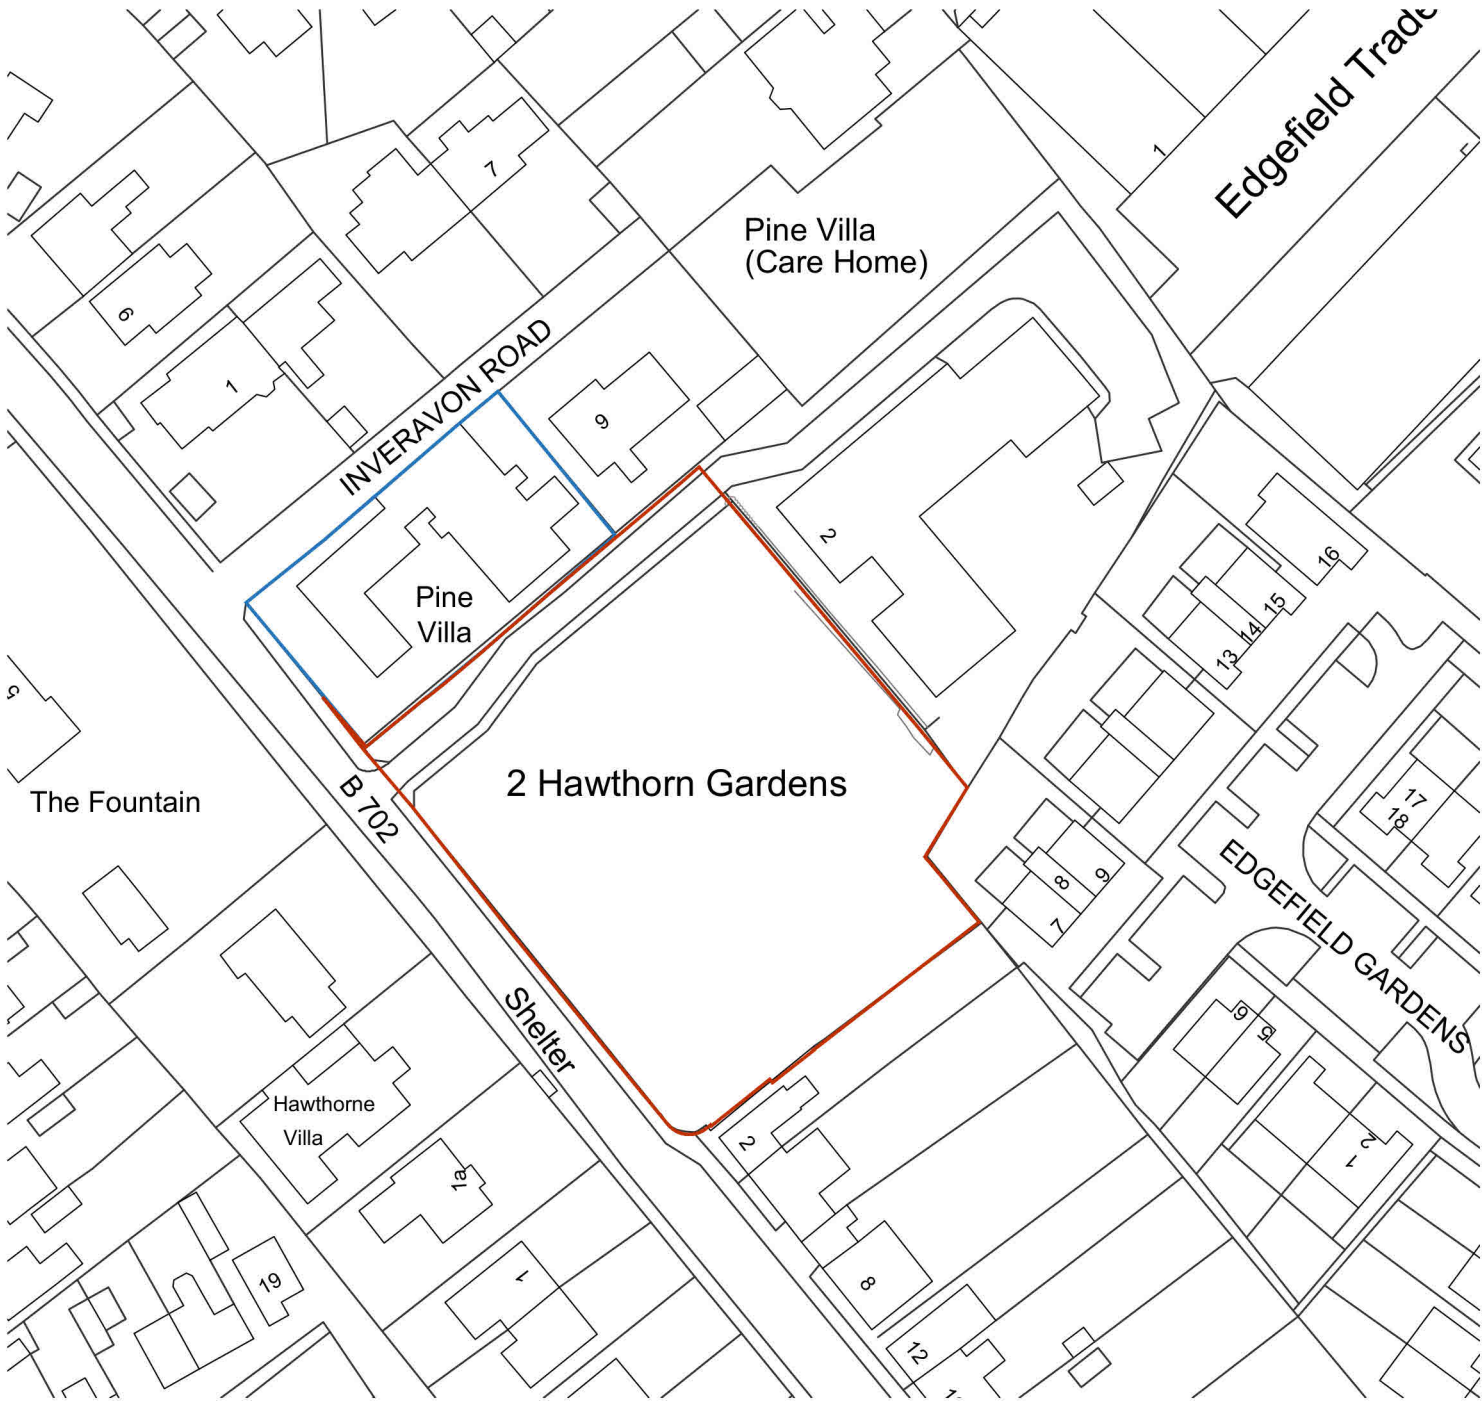

Drawing Legend

- Development Boundary
- Pine Villa Care home Boundary

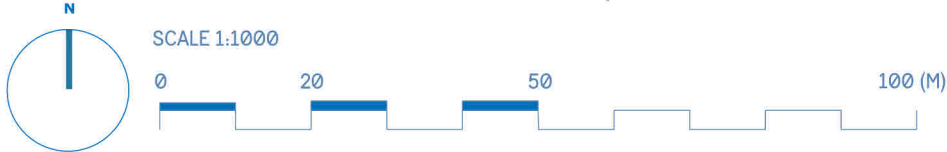

Revision A	24.04.23
by MP	
+ Boundary line amended as per title plan.	
Revision B	24.04.23
by MP	
+ Boundary line amended as per clients comments.	
Revision C	08.09.23
by MP	
+ Boundary line amended as per clients comments.	

**PROPOSED 50 BED CARE HOME
HAWTHORN GARDENS
LOANHEAD**

LOCATION PLAN

DWG NO: **173-100** REV: **C**

SCALE: 1:1000 SIZE: A4 DRAWN BY: MP CHECKED BY: SD