
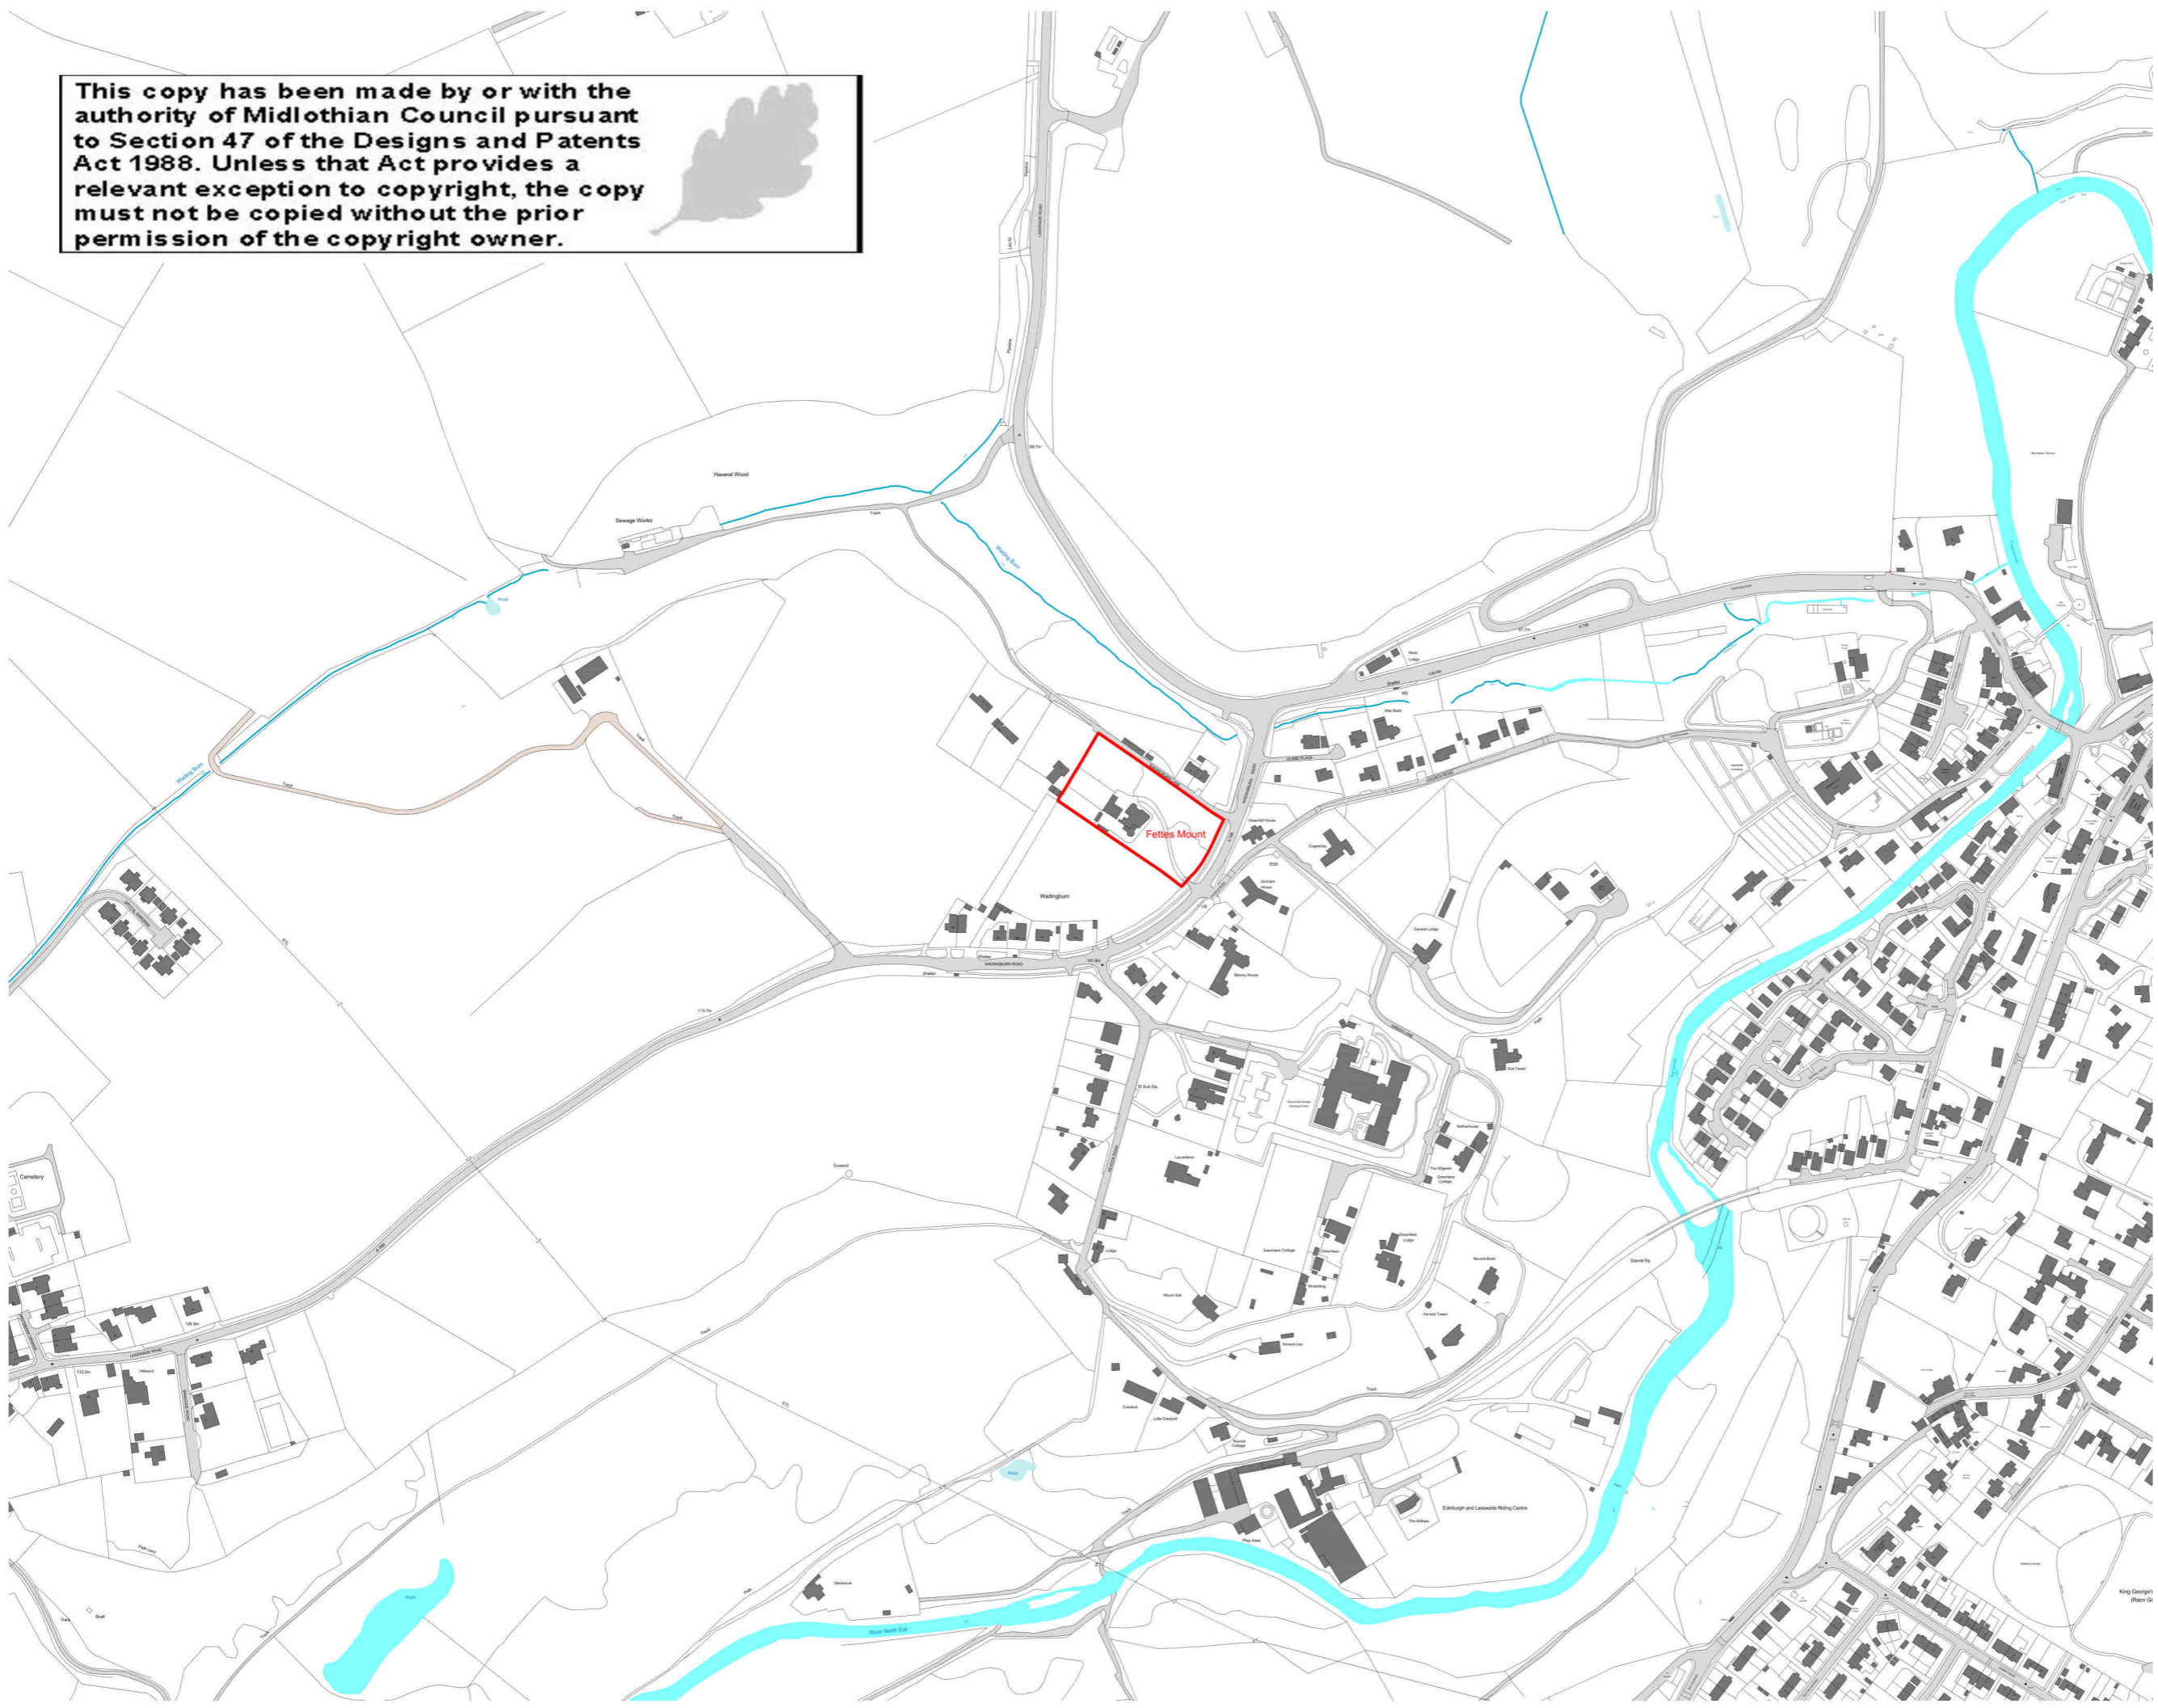


This copy has been made by or with the authority of Midlothian Council pursuant to Section 47 of the Designs and Patents Act 1988. Unless that Act provides a relevant exception to copyright, the copy must not be copied without the prior permission of the copyright owner.

The use of this data by the recipient acts as an agreement of the following statements. Do not use this data if you do not agree with any of the following statements:-

Only scale for Planning purposes. Use figured dimensions in all cases. Check all dimensions on site. Report any discrepancies in writing to the author of this drawing before proceeding.

0 10m 50m 100m 200m

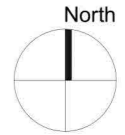

Amendment

Status
Planning

Project
**Fettes Mount
Wadingburn Road
Lasswade**

Drawing
Location Plan

Drawing No.
Project ID

Originator Level Type Role Number

104 1:5000 JB -

Scale at A3 Drawn By Status Revision

104 1:5000 JB -