




— Site Boundary

This copy has been made by or with the authority of Midlothian Council pursuant to Section 47 of the Designs and Patents Act 1988. Unless that Act provides a relevant exception to copyright, the copy must not be copied without the prior permission of the copyright owner.

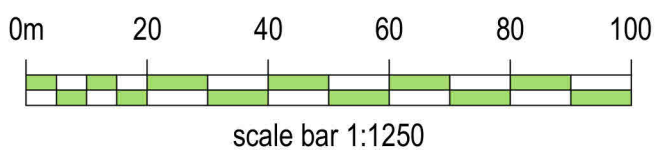

Project 6 Dewartown, Gorebridge Painting of front facade	
Client John Hutton	
Drawing Location Plan	
Drawing No 197-LOC	Scale 1:1250 Date Feb 24
Rev /	