


Side elevation

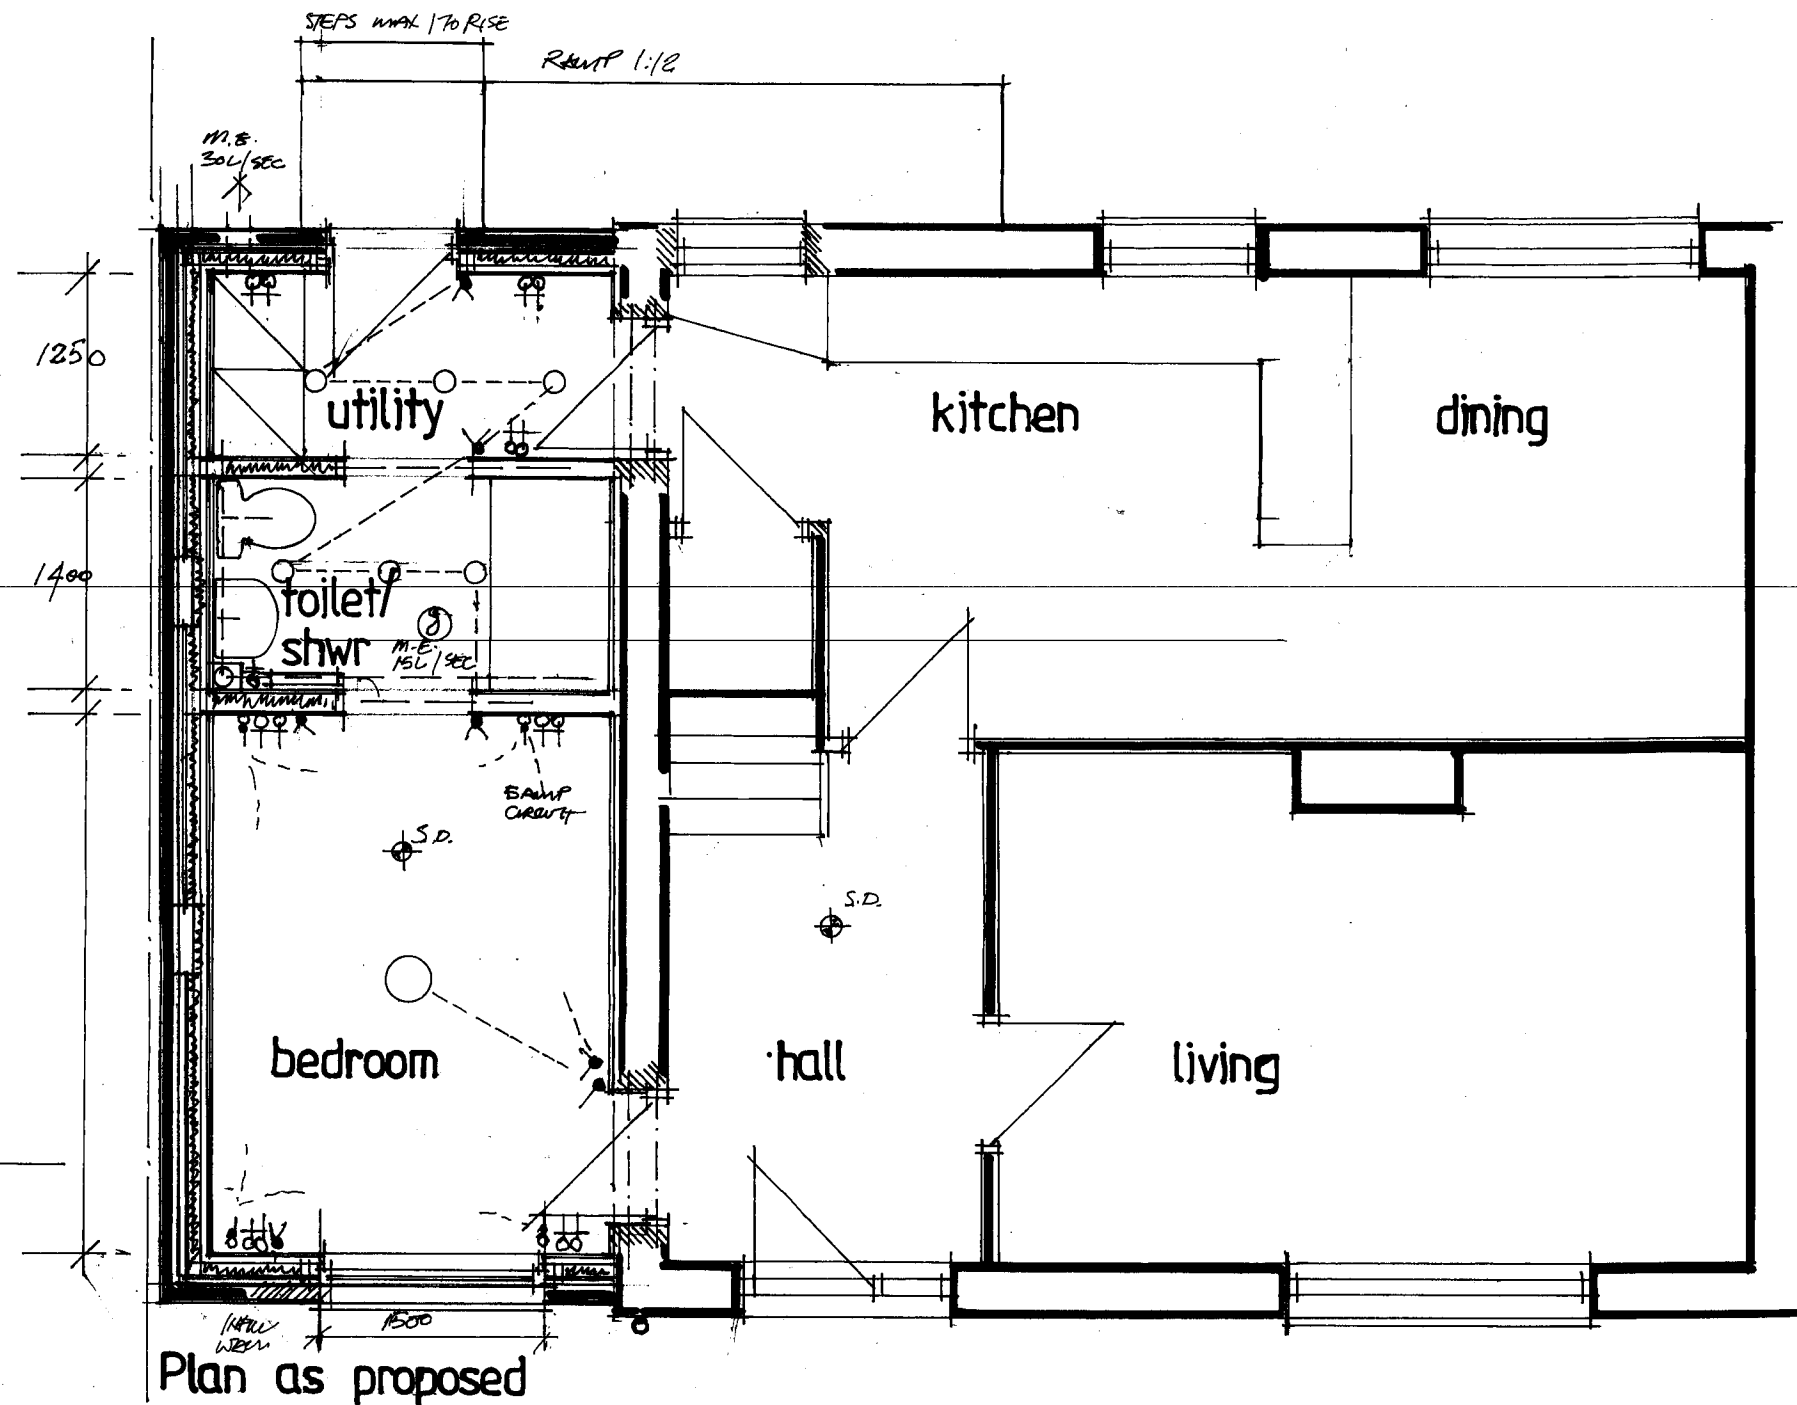

Plan as proposed

robertson design practice,
 tel. 01475 531274 e-mail robertsondesign@hotmail.com

client: Mr. & Mrs. R. Smith
 project: Alterations to house, 4 Cumbrae Drive, Millport KA28 0BU
 title: Plan and side elevation as proposed.
 job no. 2405 drg. no. 02 scale: 1:50 drawn: PKR date: 27/03/24