



PROPOSED FRONT (NORTH) ELEVATION

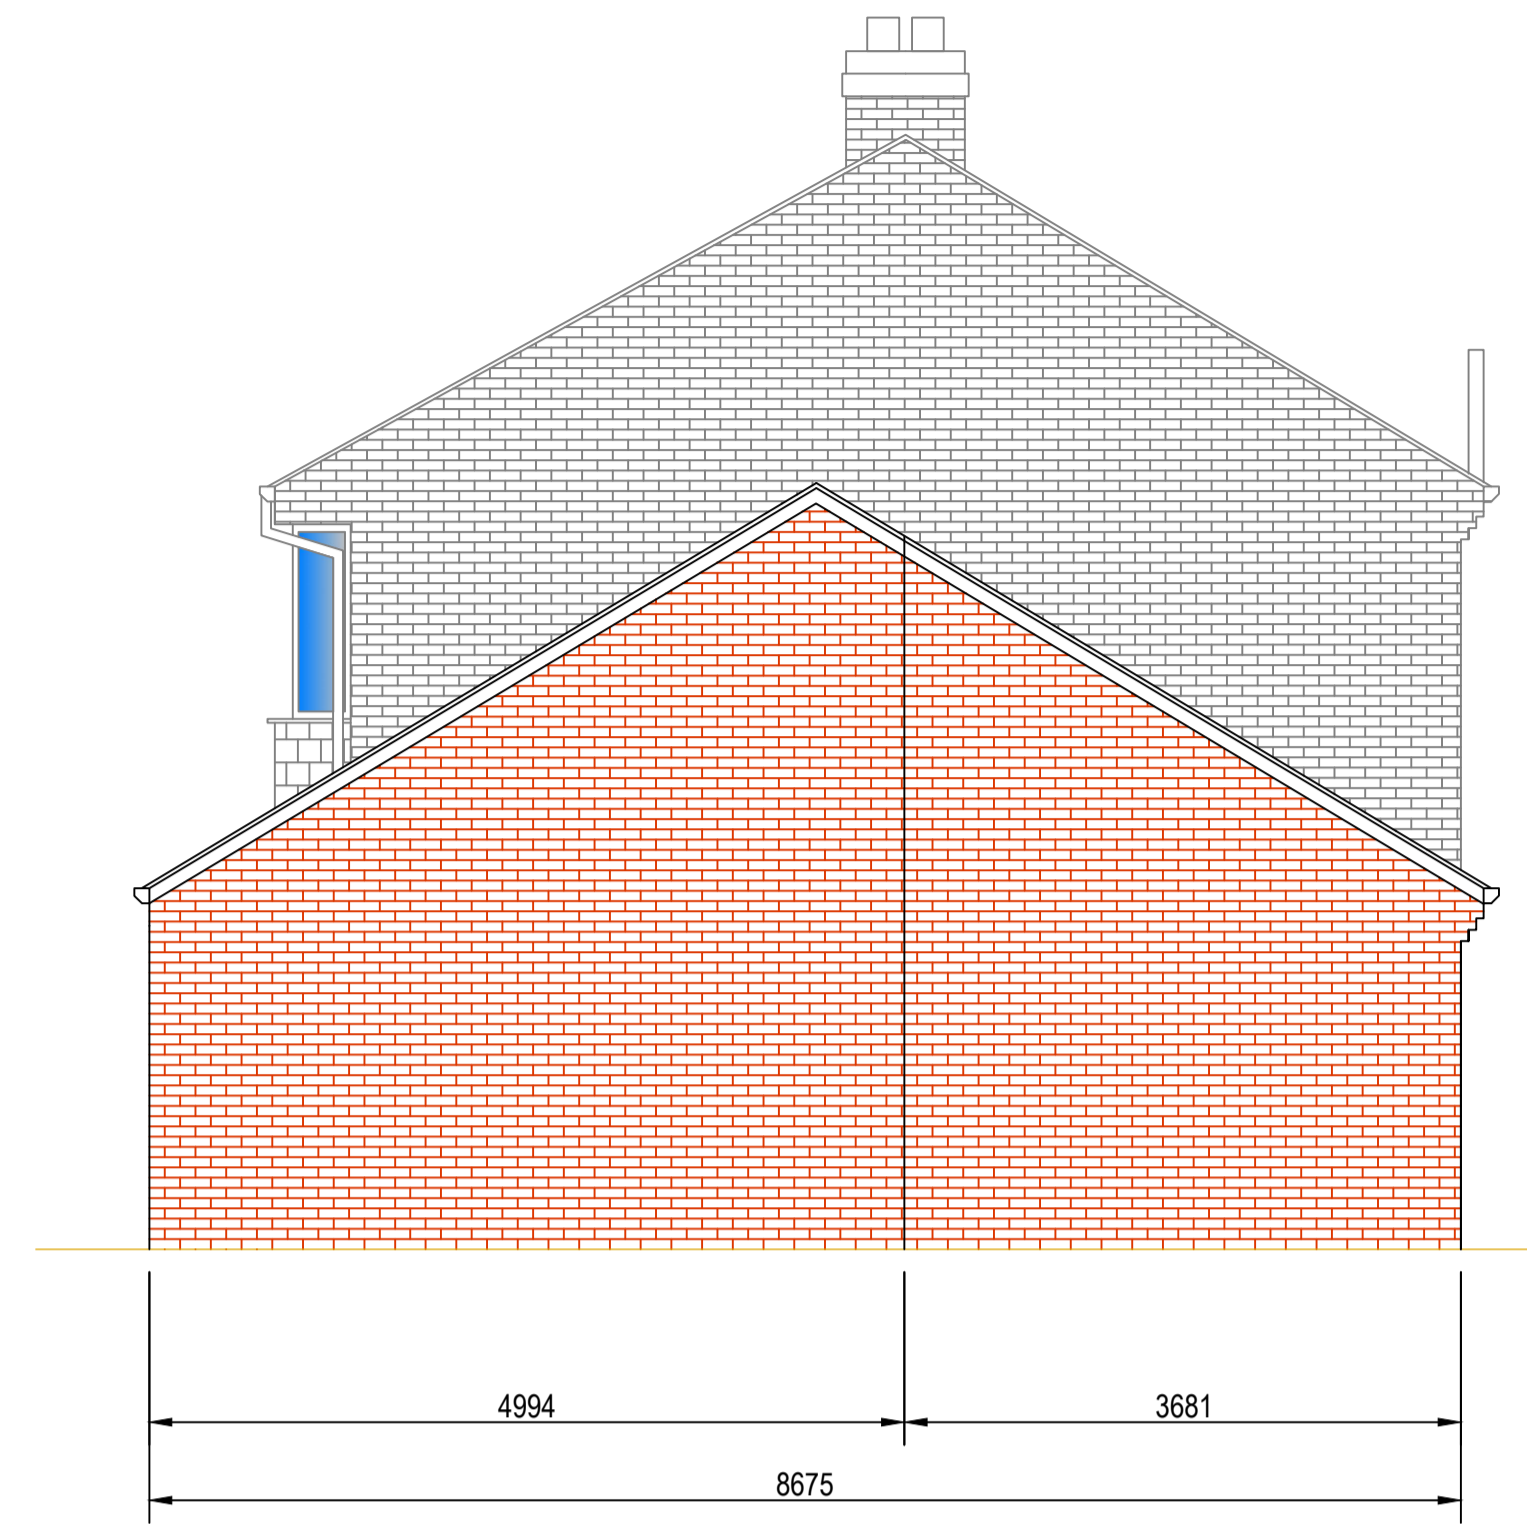


PROPOSED SIDE (WEST) ELEVATION

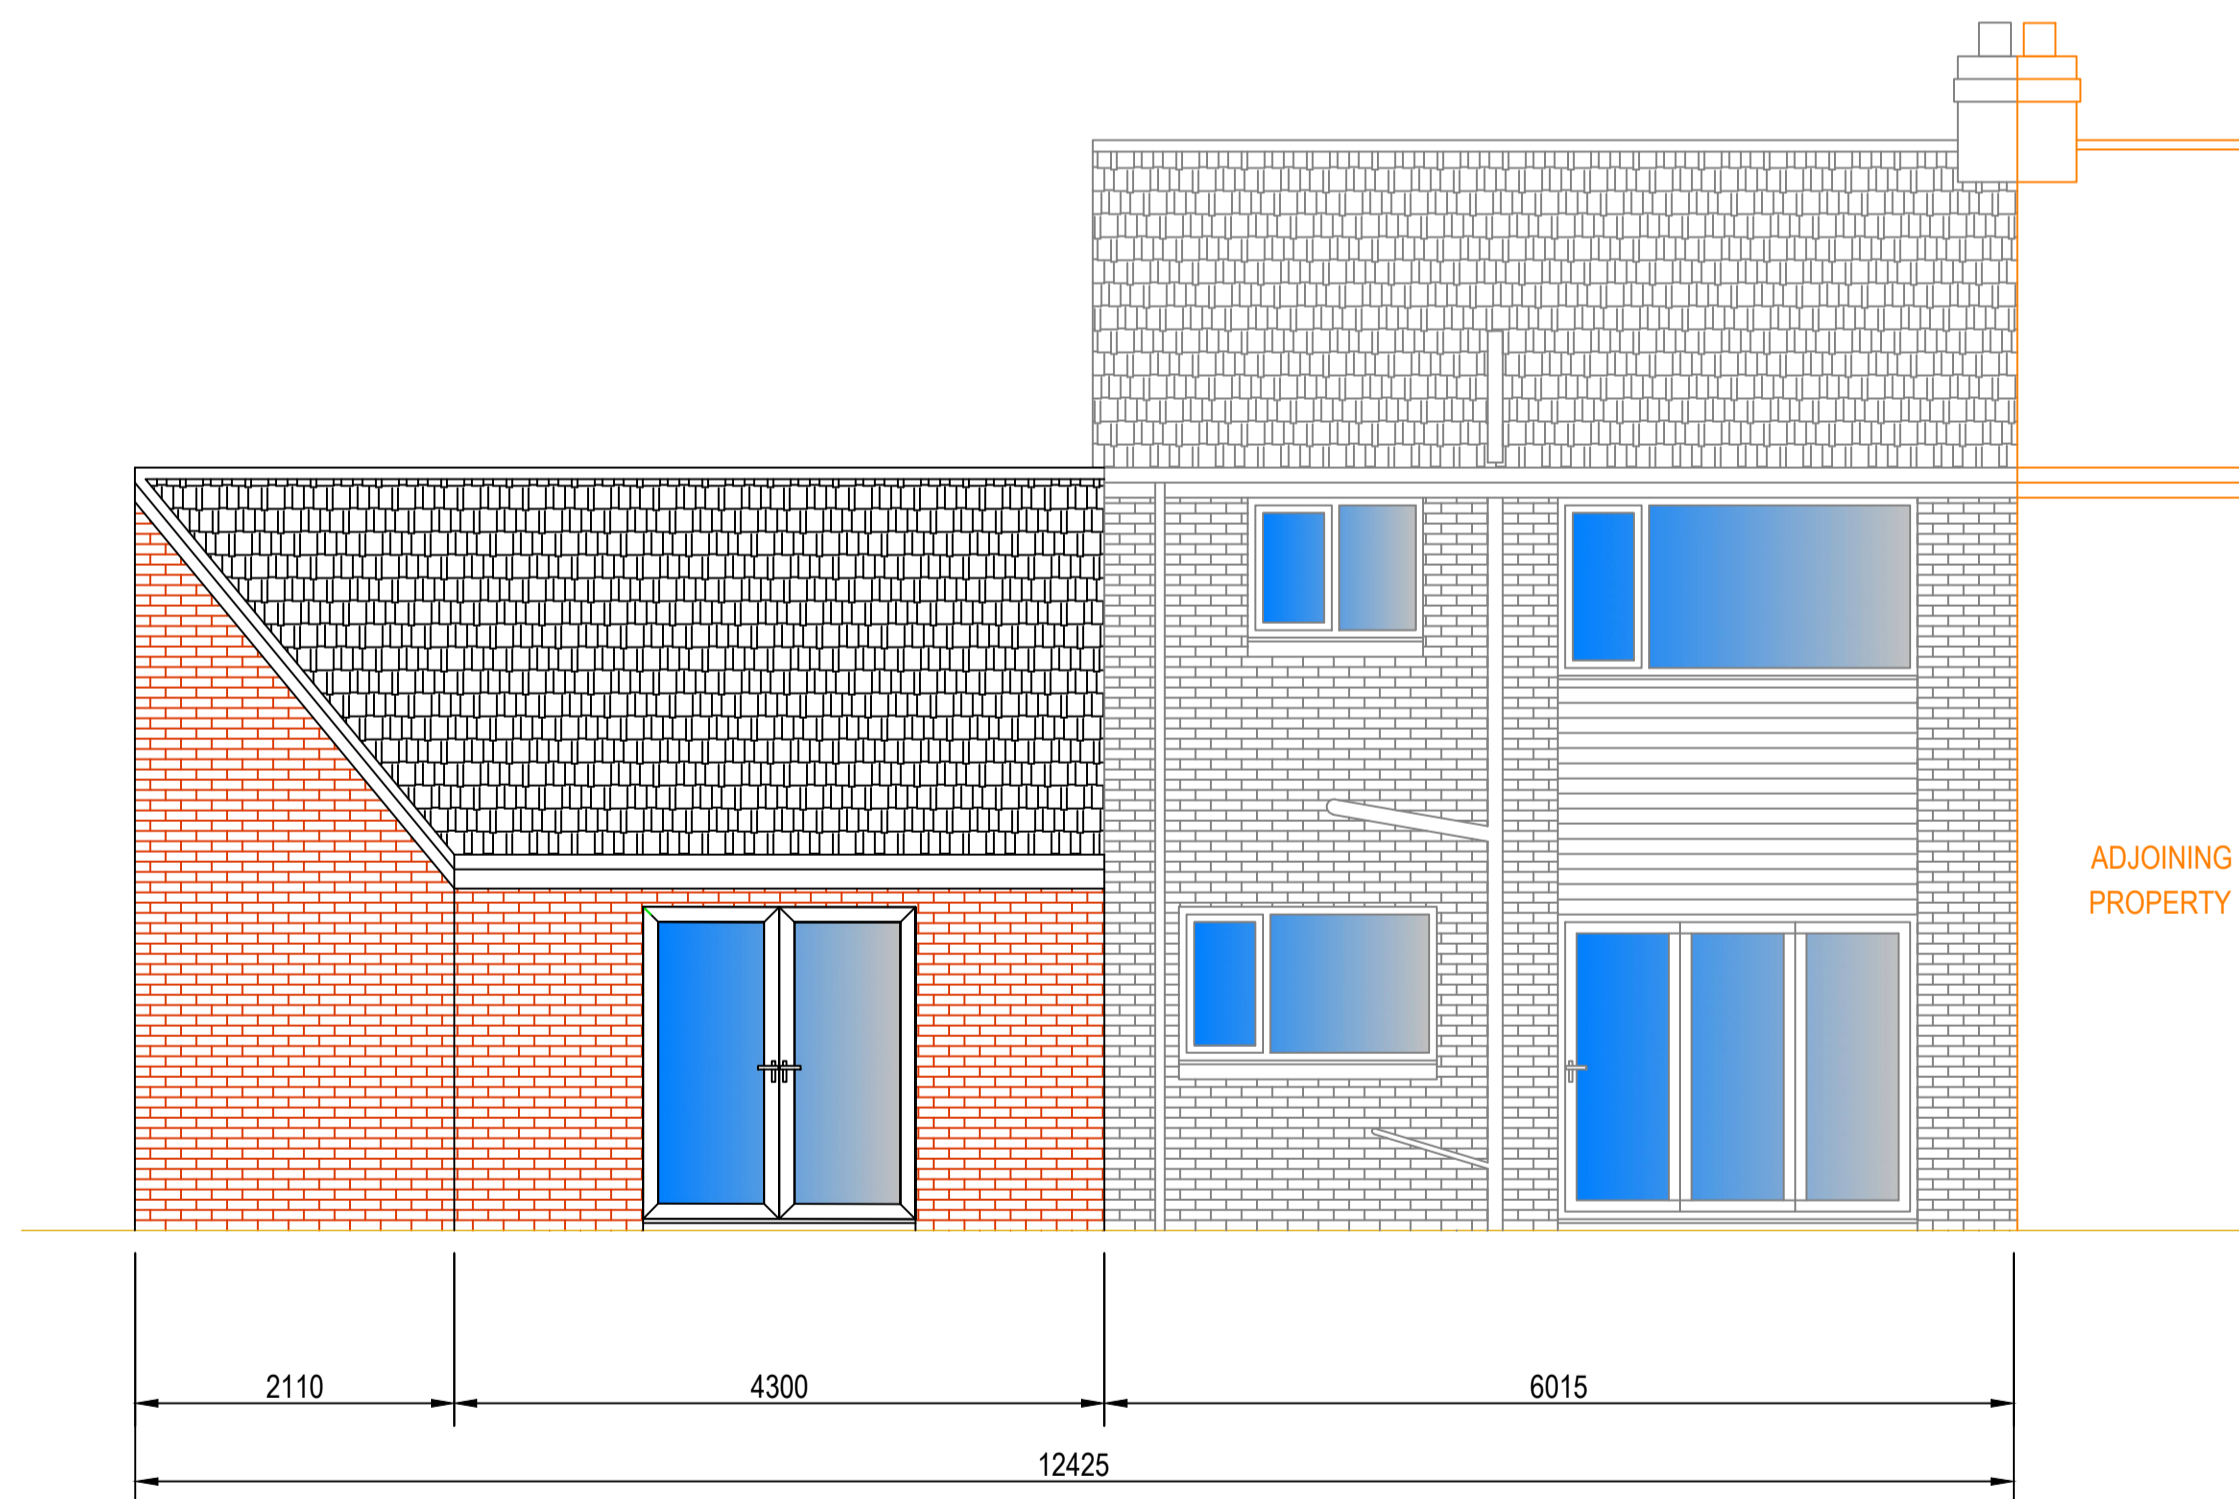

PROPOSED REAR (SOUTH) ELEVATION

SCALE BAR 1:50

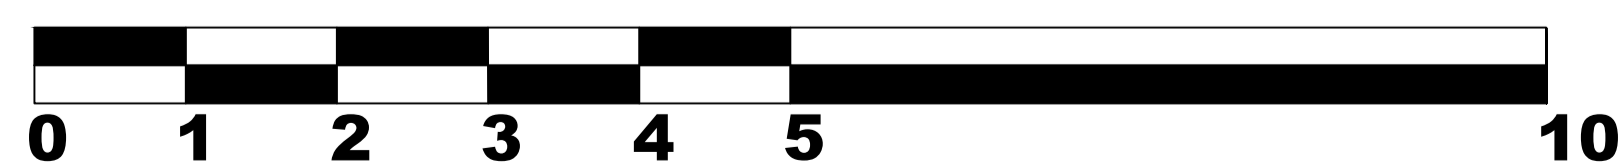

B	PLANS AMENDED TO SUIT AMENDMENTS REQUESTED BY CUSTOMER	16-03-24
A	PROPOSED ROOF ARRANGEMENT AMENDED	29-09-23
REV MARK	REVISION DESCRIPTION	REVISION DATE

JAG TECHNICAL SERVICES LIMITED
 E-MAIL: JAMES.GRAINGER@JAGTECHNICALSERVICESLIMITED.CO.UK
 PHONE: 07549706774
 WEBSITE: WWW.JAGTECHNICALSERVICESLIMITED.CO.UK



DRAWING TITLE	PROPOSED ELEVATION VIEWS		
CONTRACT	LAURA HALE, 36 BURWOOD ROAD, NORTH SHIELDS, NE29 8BP		
MODELLED BY	JAG	ISSUE DATE	
CONTRACT NO	C1181	SCALE	1:50 @ A1
DRAWING No	12	REVISION No.	B