



EXISTING FRONT (NORTH) ELEVATION

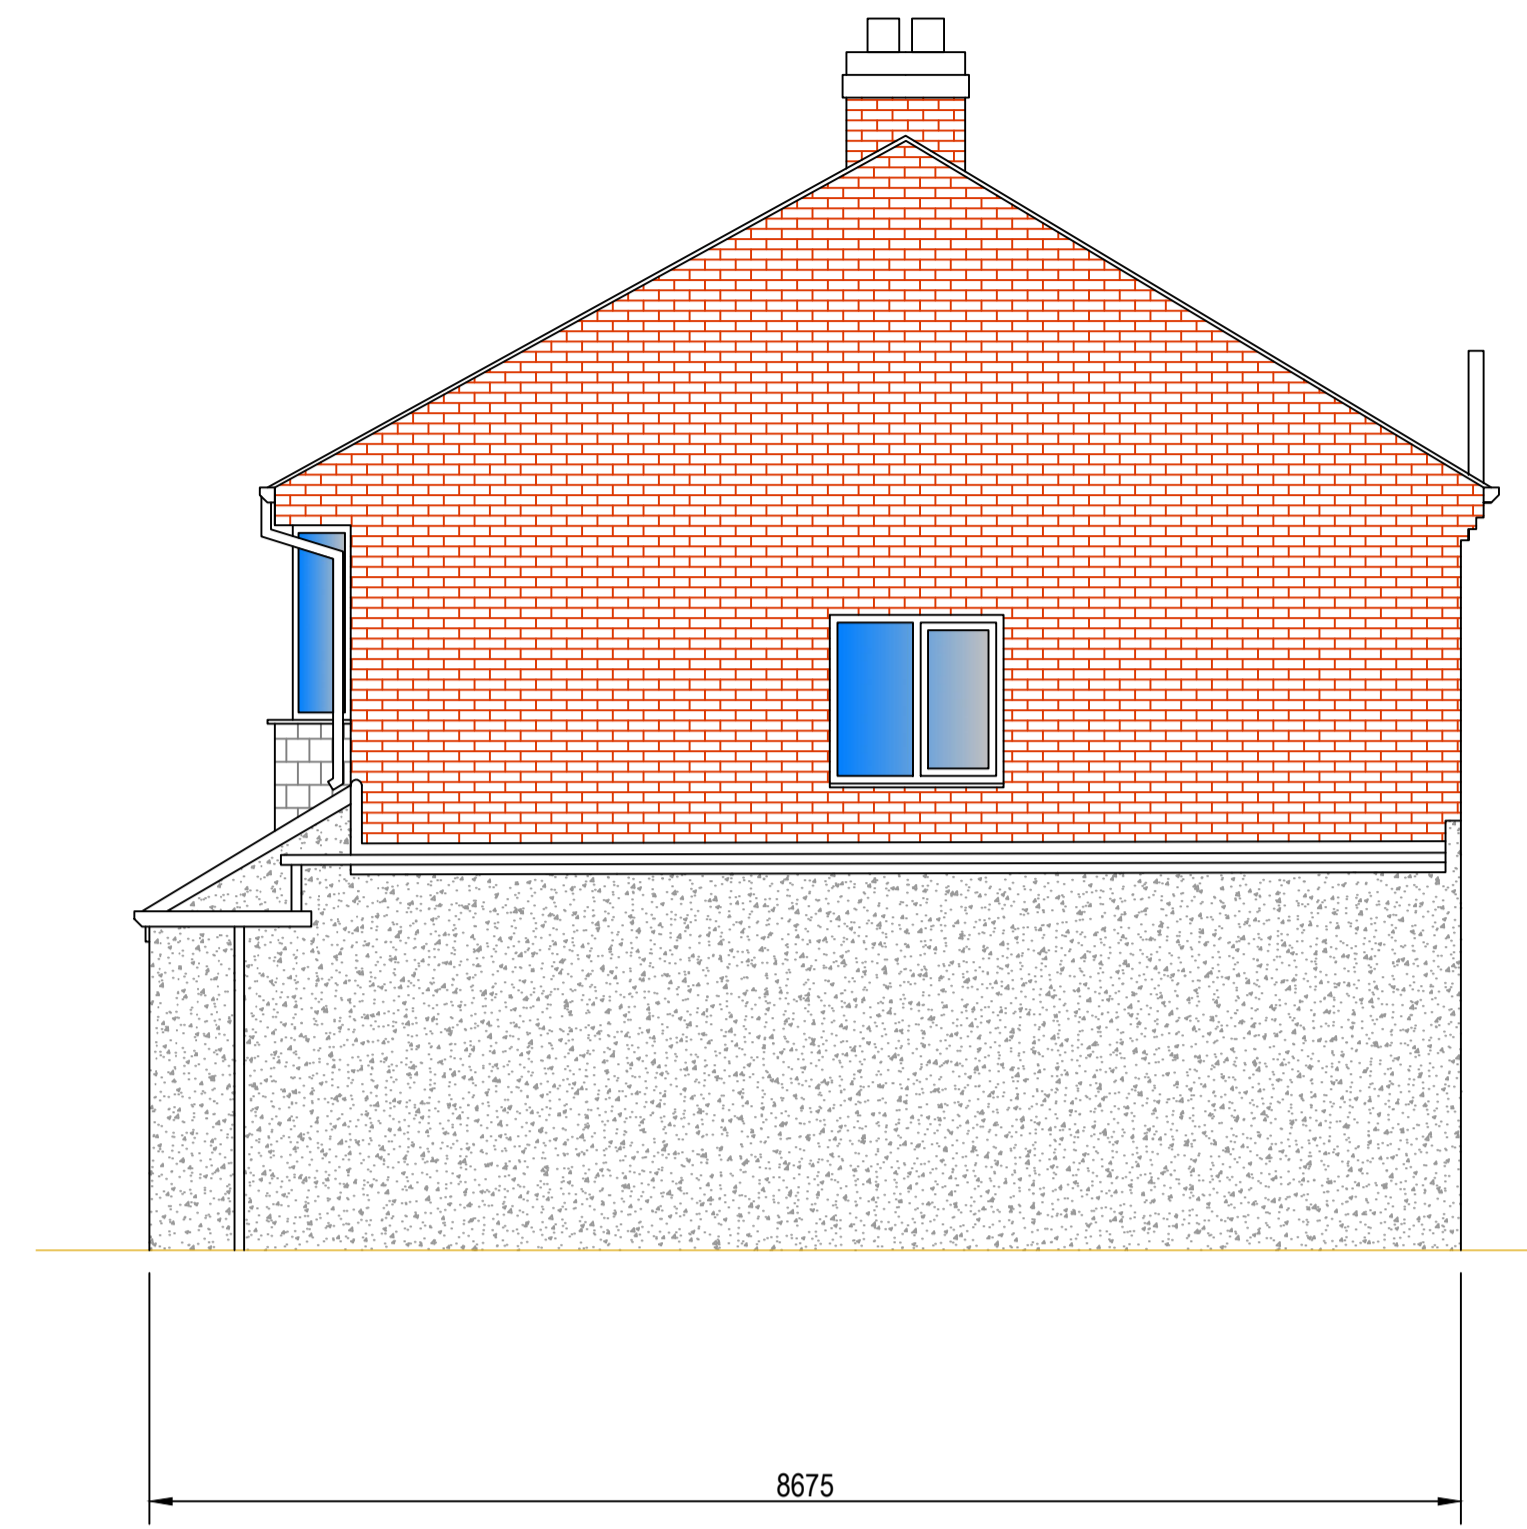


EXISTING SIDE (WEST) ELEVATION

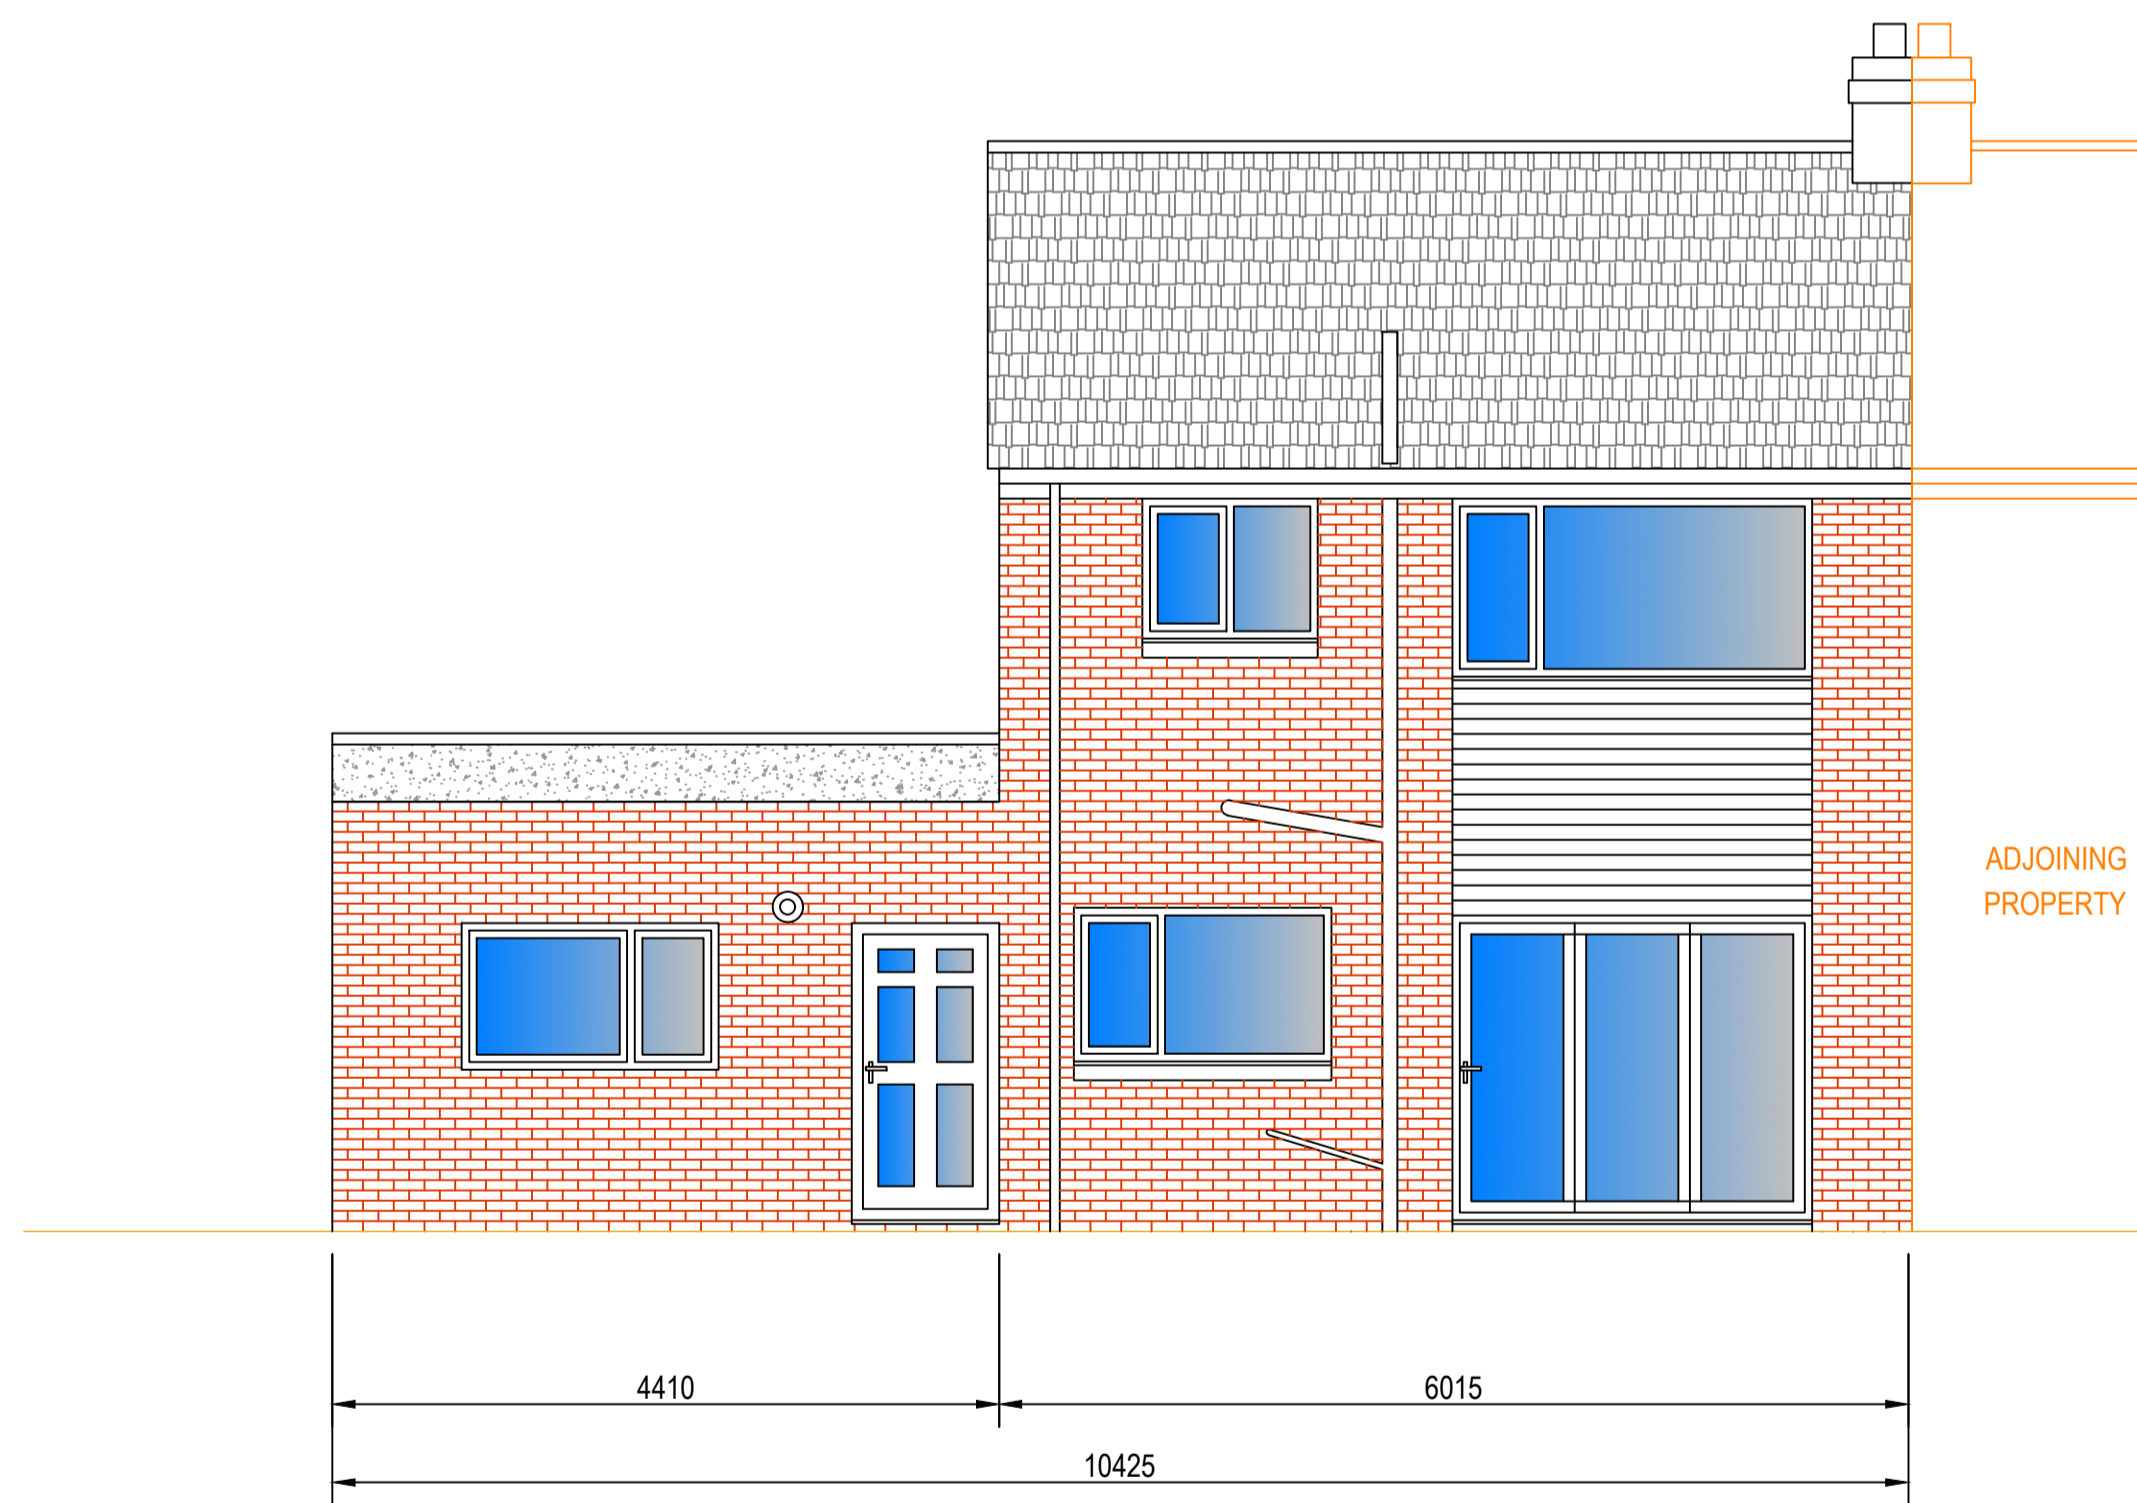

EXISTING REAR (SOUTH) ELEVATION

SCALE BAR 1:50

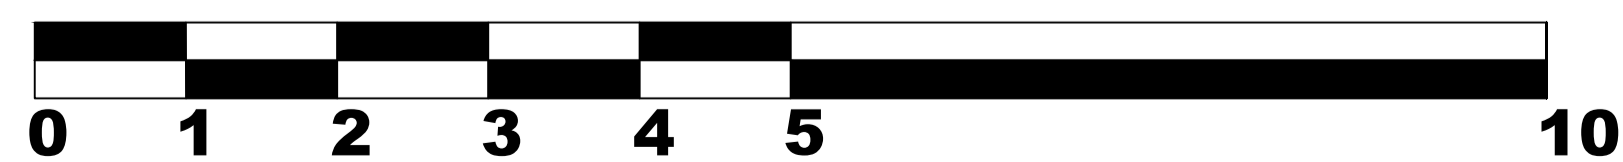

A	UPDATED TO SUIT LPA COMMENTS	11-10-23
REV MARK	REVISION DESCRIPTION	REVISION DATE
JAG TECHNICAL SERVICES LIMITED <small>E-MAIL: JAMES.GRAINGER@JAGTECHNICALSERVICESLIMITED.CO.UK PHONE: 07549706774 WEBSITE: WWW.JAGTECHNICALSERVICESLIMITED.CO.UK</small>		
DRAWING TITLE	EXISTING ELEVATION VIEWS	
CONTRACT	LAURA HALE, 36 BURWOOD ROAD, NORTH SHIELDS, NE29 8BP	
MODELLED BY	JAG	ISSUE DATE
CONTRACT NO	C1181	SCALE 1:50 @ A1
DRAWING No	08	REVISION No. A

