



0m 1m 2m 3m 4m  
VISUAL SCALE 1:50 @ A1

Drawing Status

**PLANNING**

This drawing is © C4 Projects and is not to be copied, reproduced or re-distributed either in whole or in part without the prior written permission of the originator.

The originator shall have no responsibility for any liability, loss, cost, damage or expense arising from or relating to any use of this document other than for its intended purpose on this project.


This drawing shall be read in conjunction with all other relevant drawings, specifications and associated documentation. Any discrepancies, errors or omissions are to be reported to the originator before proceeding with work.

All dimensions are to be checked on site by the contractor prior to proceeding with any work. This drawing shall not be scaled to ascertain any dimensions, work to figured dimensions only.


**DISCLAIMER**  
When this drawing is issued in CAD, it is an uncontrolled version issued for information only, to enable the recipient to prepare their own documents/drawings for which they are solely responsible.

**SOFTWARE INTEROPERABILITY**  
C4 Projects prepared this drawing using Autodesk REVIT Architecture.

C4 Projects does not accept liability for any loss or degradation of any information held in the drawing resulting from the translation from the original file format to any other file format or from the recipient's reading of it in any other programme.

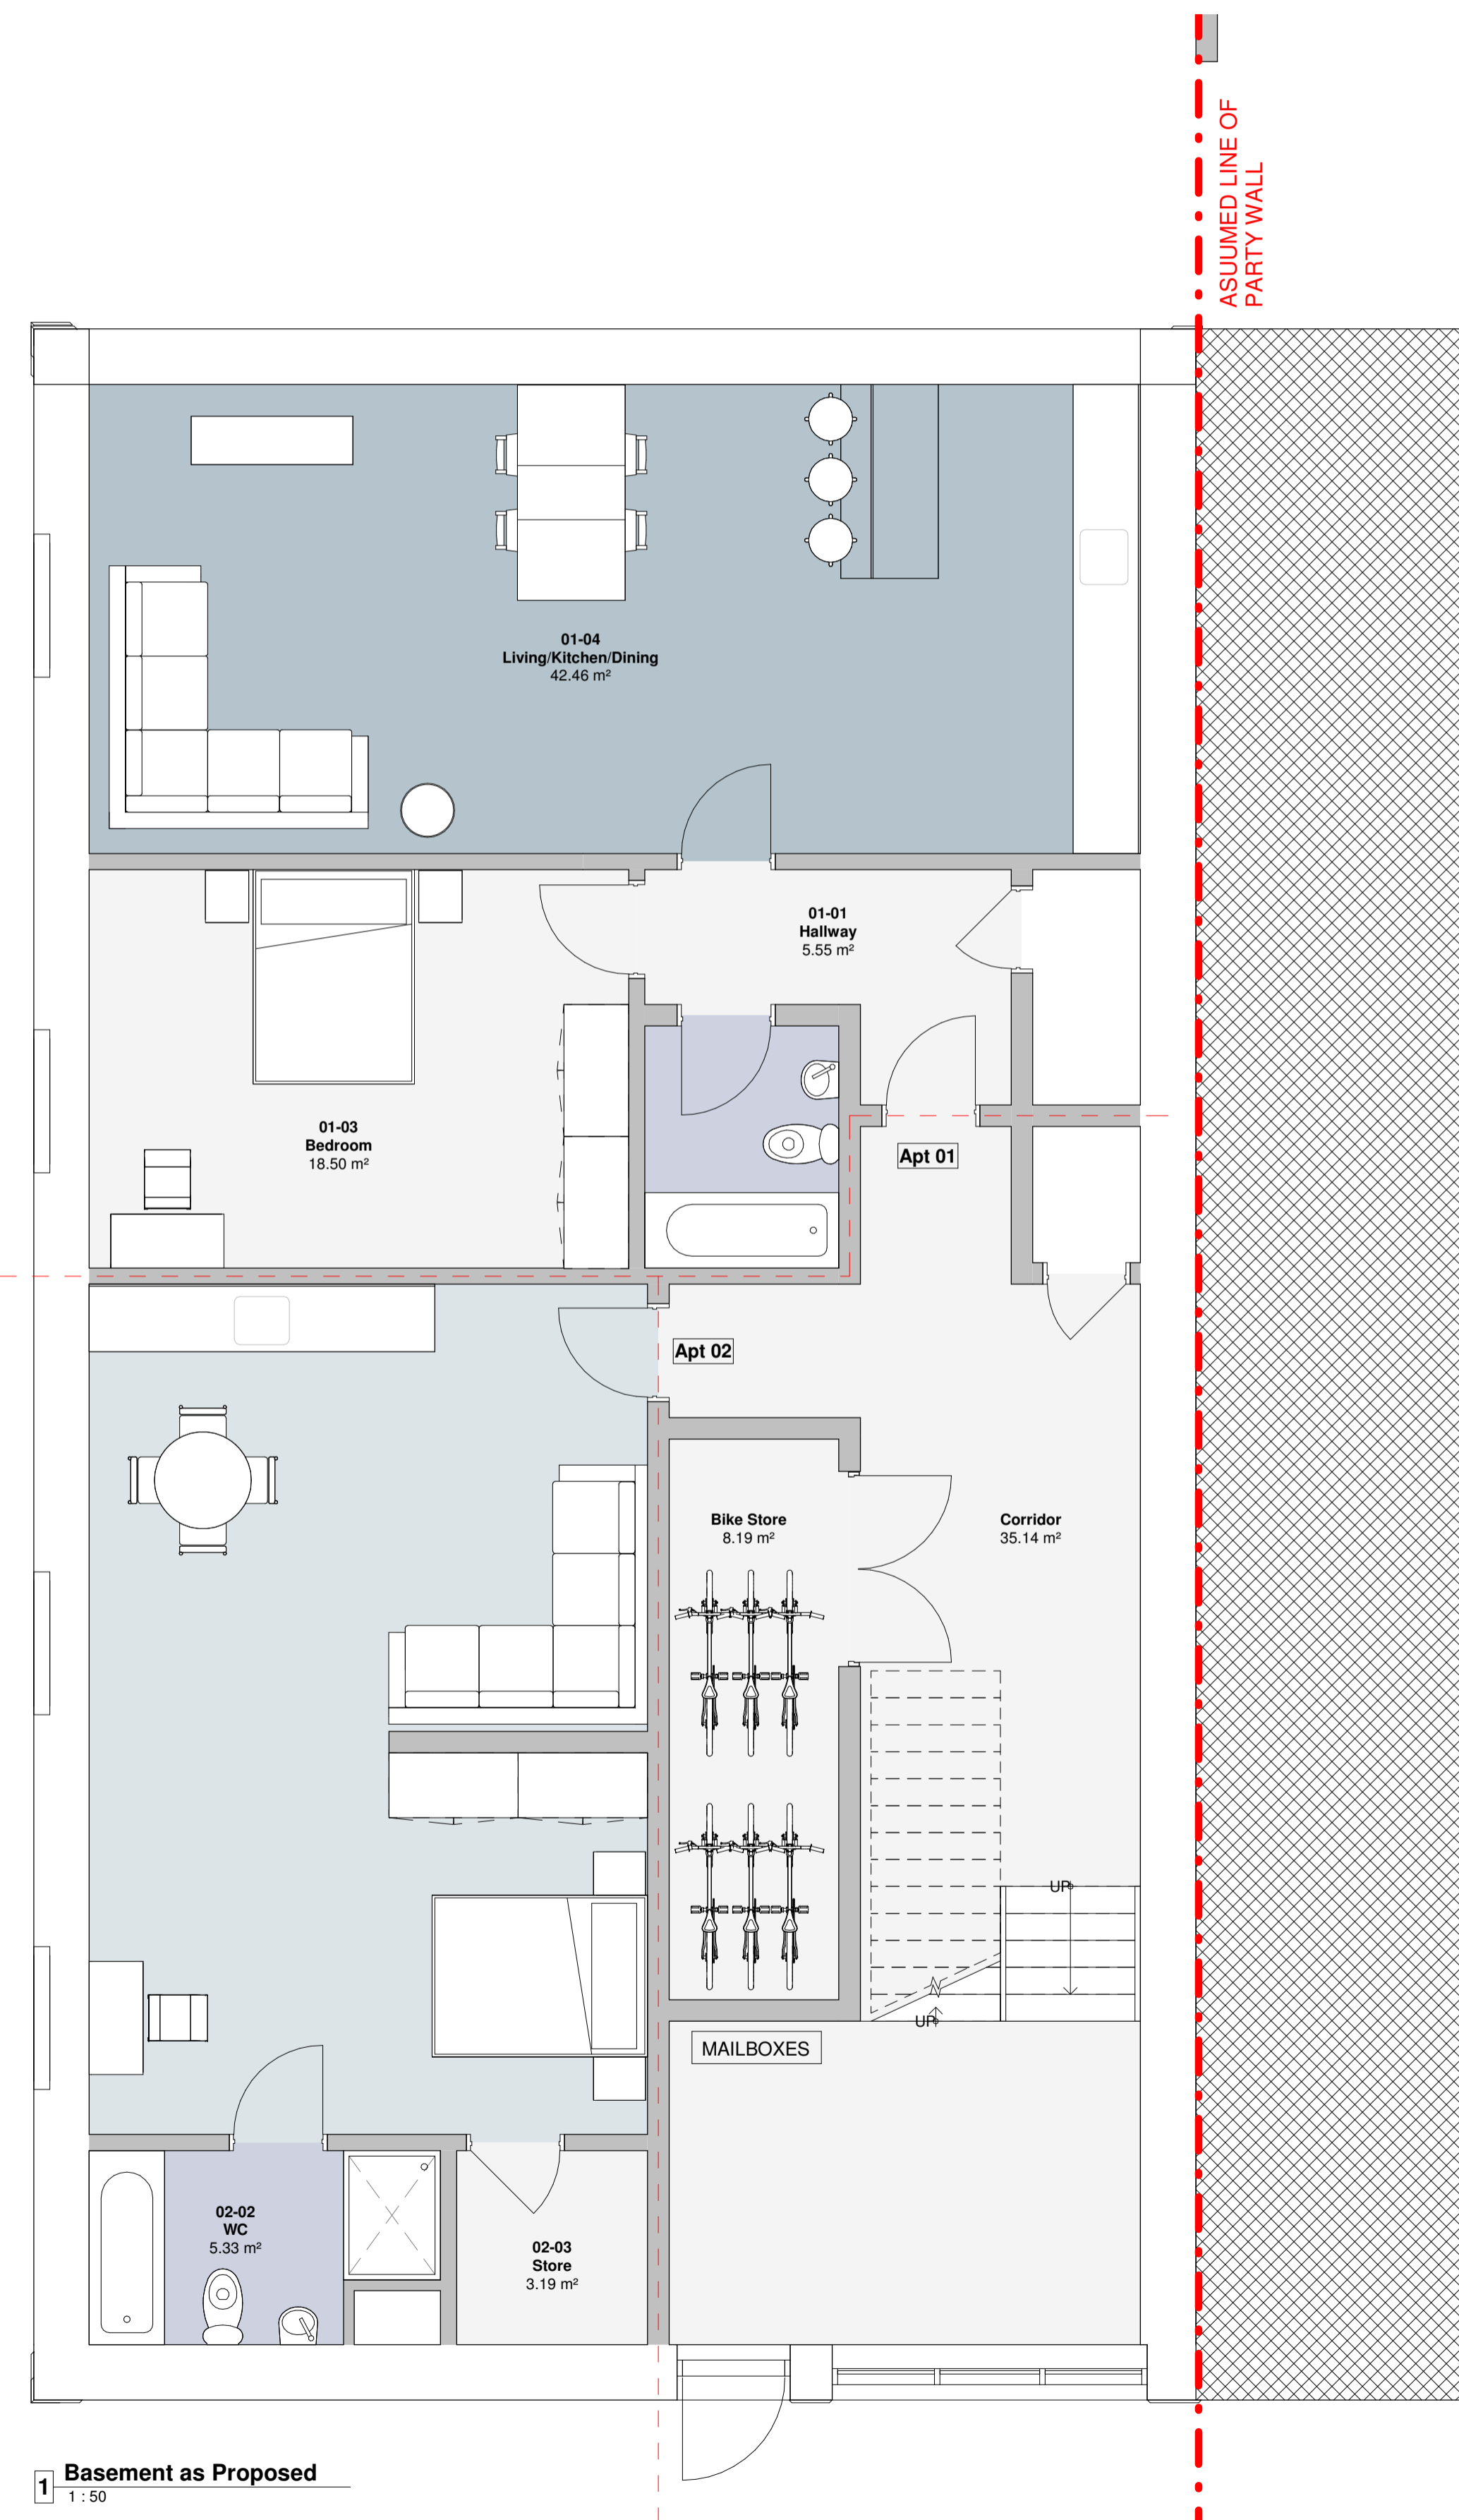

**1** Basement as Proposed  
1:50

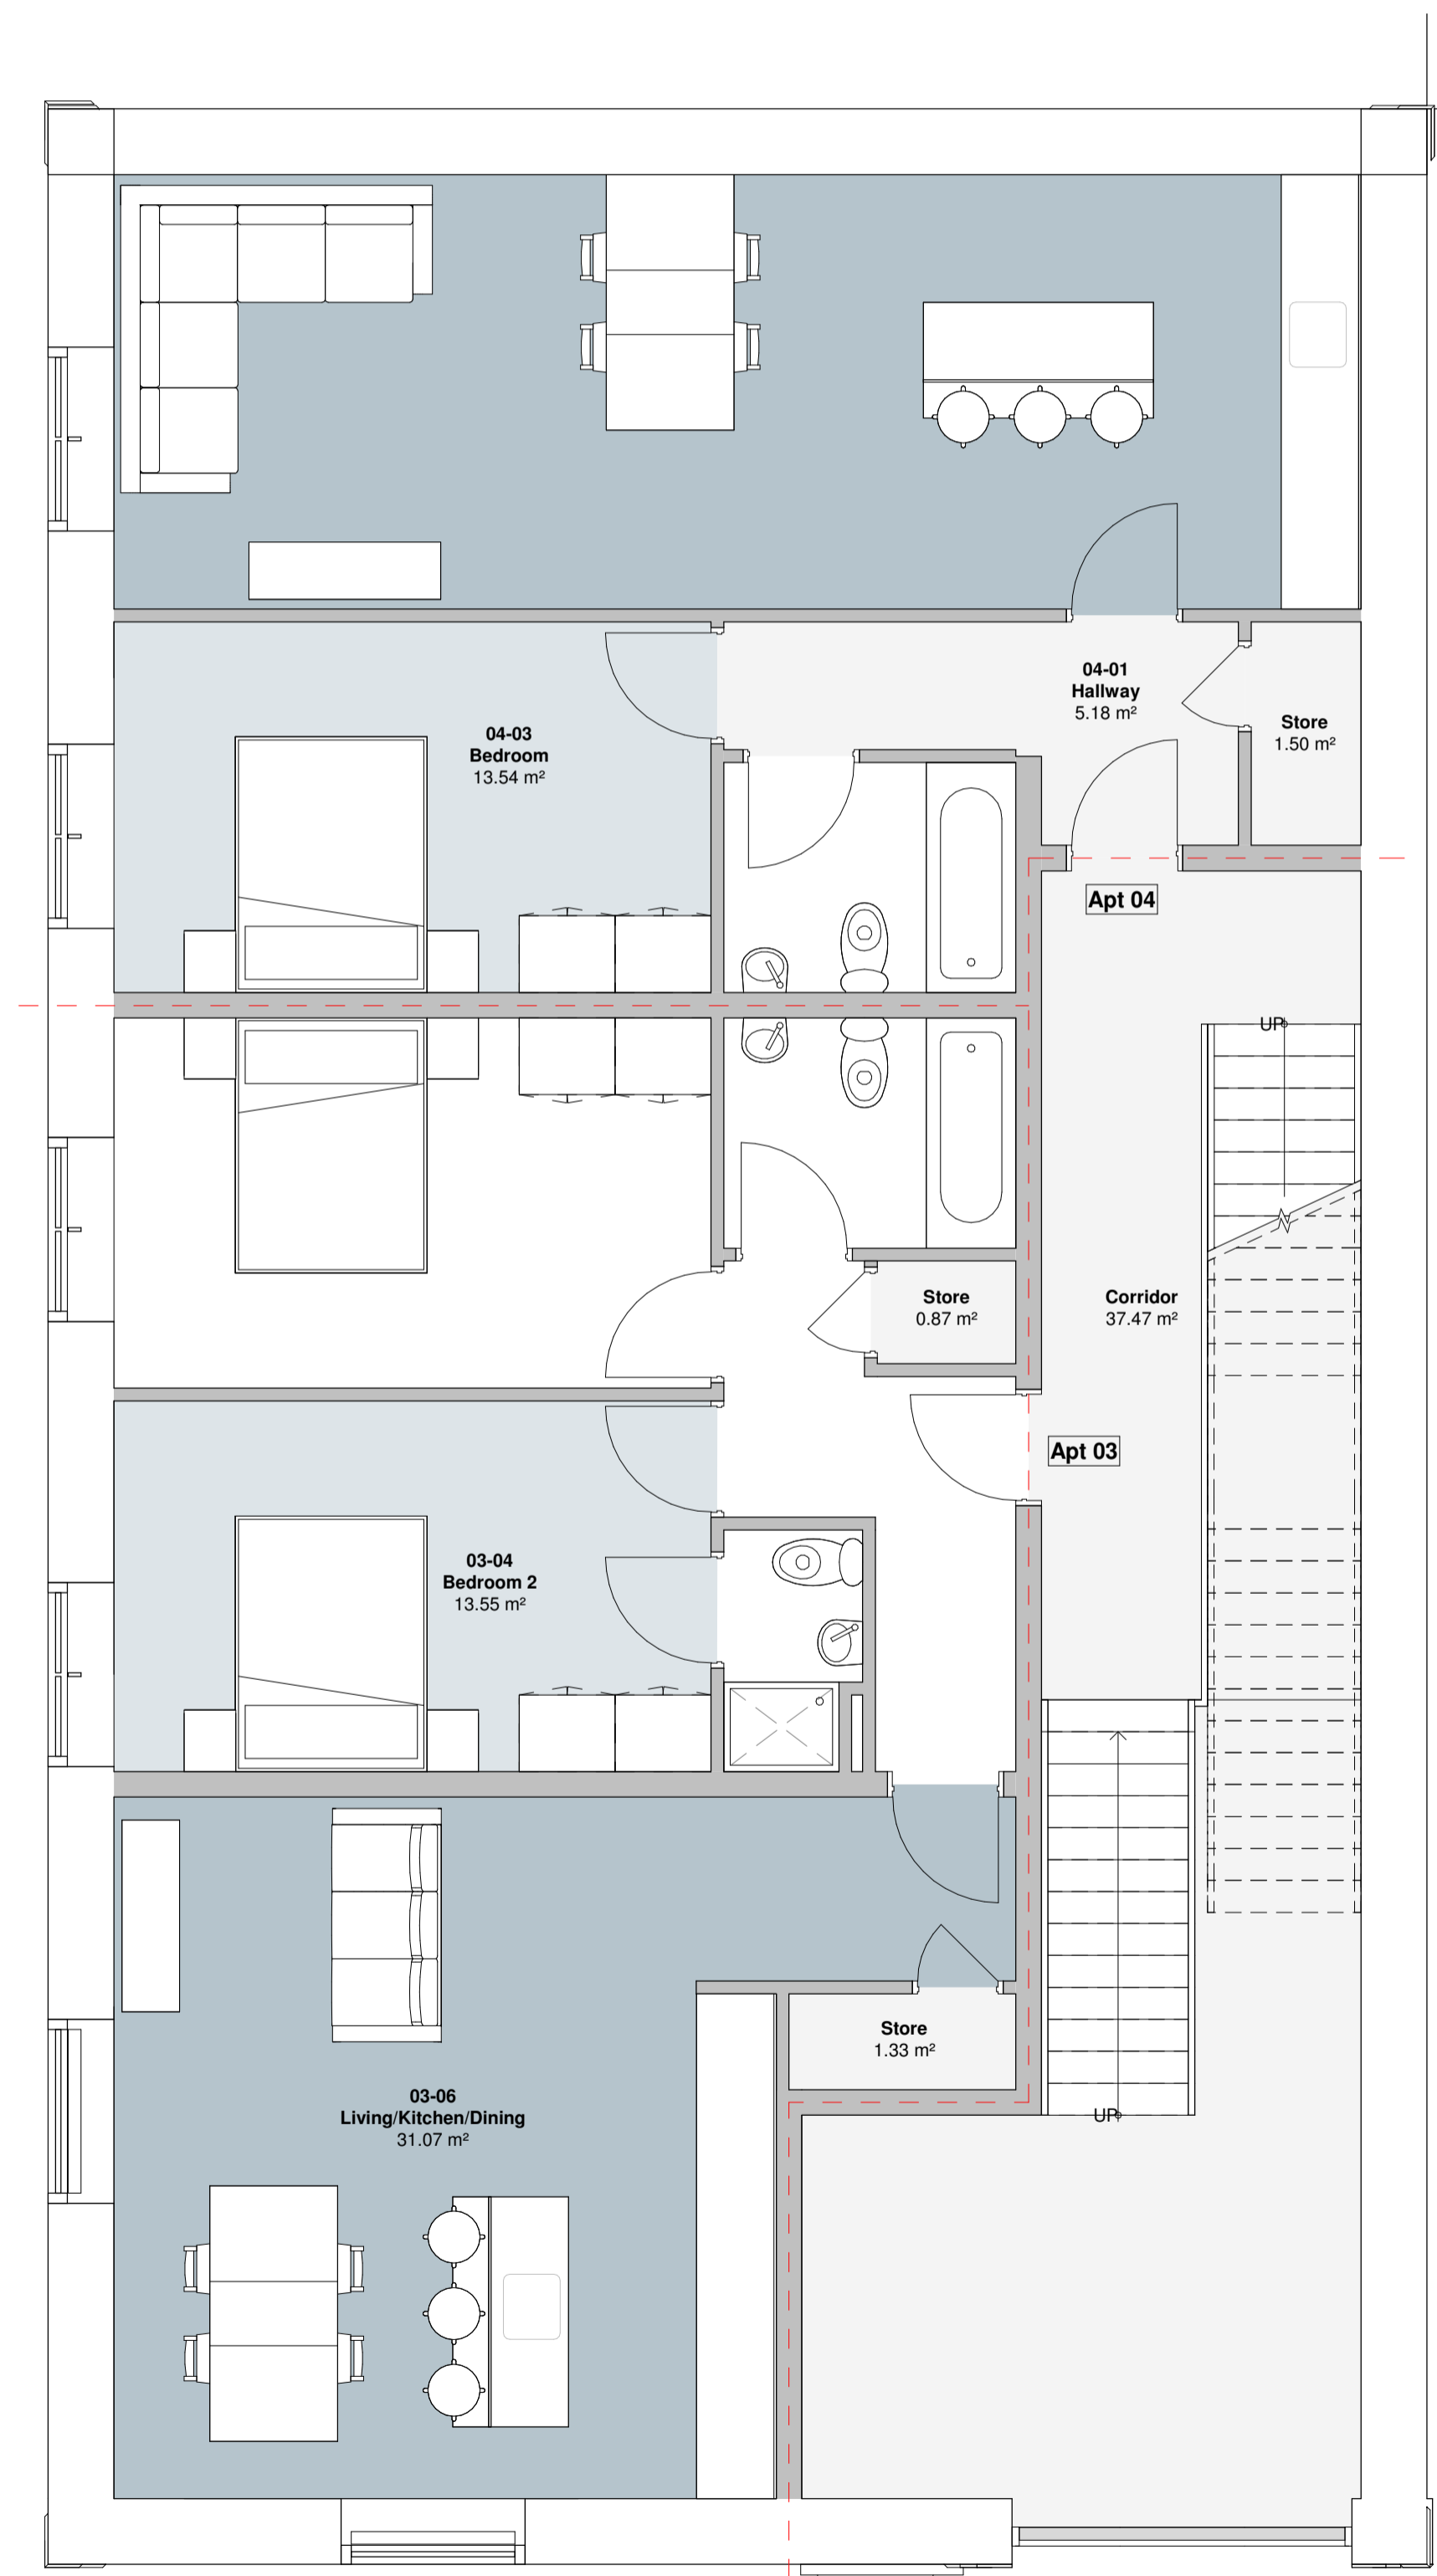

**2** Ground Floor as Proposed  
1:50

P2 Update Issue	LT	06.03.24	DC
P1 First Issue	JTJ	20.12.23	DC
Rev	Revision Details	Drawn	Date
		Checked	

**C4 Projects**  
t: 01925 751 852  
e: info@c4projects.co.uk  
www.c4projects.co.uk

Project Management • Architecture • Building Surveying • Cost Consultancy

1st Floor  
340 Fincrest Court  
Warrington  
WA1 1RG

7th Floor  
Phoenix House  
Manchester  
M2 4JF

Client  
**Winworth**

Project  
**Orchard Works  
Waterfoot**

Drawing Title  
**Basement and Ground Floor as Proposed**

Status Purpose of Issue  
**S2 SUITABLE FOR INFORMATION**

Drawn by	JTJ	Created	Dec 23
C4 Job no.	<b>21001</b>	Scale	1:50 @ A1

Dwg no.	<b>21001-C4P-B1-XX-DR-A-2010</b>	Rev	<b>P2</b>
---------	----------------------------------	-----	-----------