

This drawing is © C4 Projects and is not to be copied, reproduced or re-distributed either in whole or in part without the prior written permission of the originator.


The originator shall have no responsibility for any liability, loss, cost, damage or expense arising from or relating to any use of this document other than for its intended purpose on this project.

This drawing shall be read in conjunction with all other relevant drawings, specifications and associated documentation. Any discrepancies, errors or omissions are to be reported to the originator before proceeding with work.

All dimensions are to be checked on site by the contractor prior to proceeding with any work. This drawing shall not be scaled to ascertain any dimensions, work to figured dimensions only.


**DISCLAIMER**  
 When this drawing is issued in CAD, it is an uncontrolled version issued for information only, to enable the recipient to prepare their own documents/drawings for which they are solely responsible.

**SOFTWARE INTEROPERABILITY**  
 C4 Projects prepared this drawing using Autodesk® REVIT Architecture. C4 Projects does not accept liability for any loss or degradation of any information held in the drawing resulting from the translation from the original file format to any other file format or from the recipient's reading of it in any other programme.

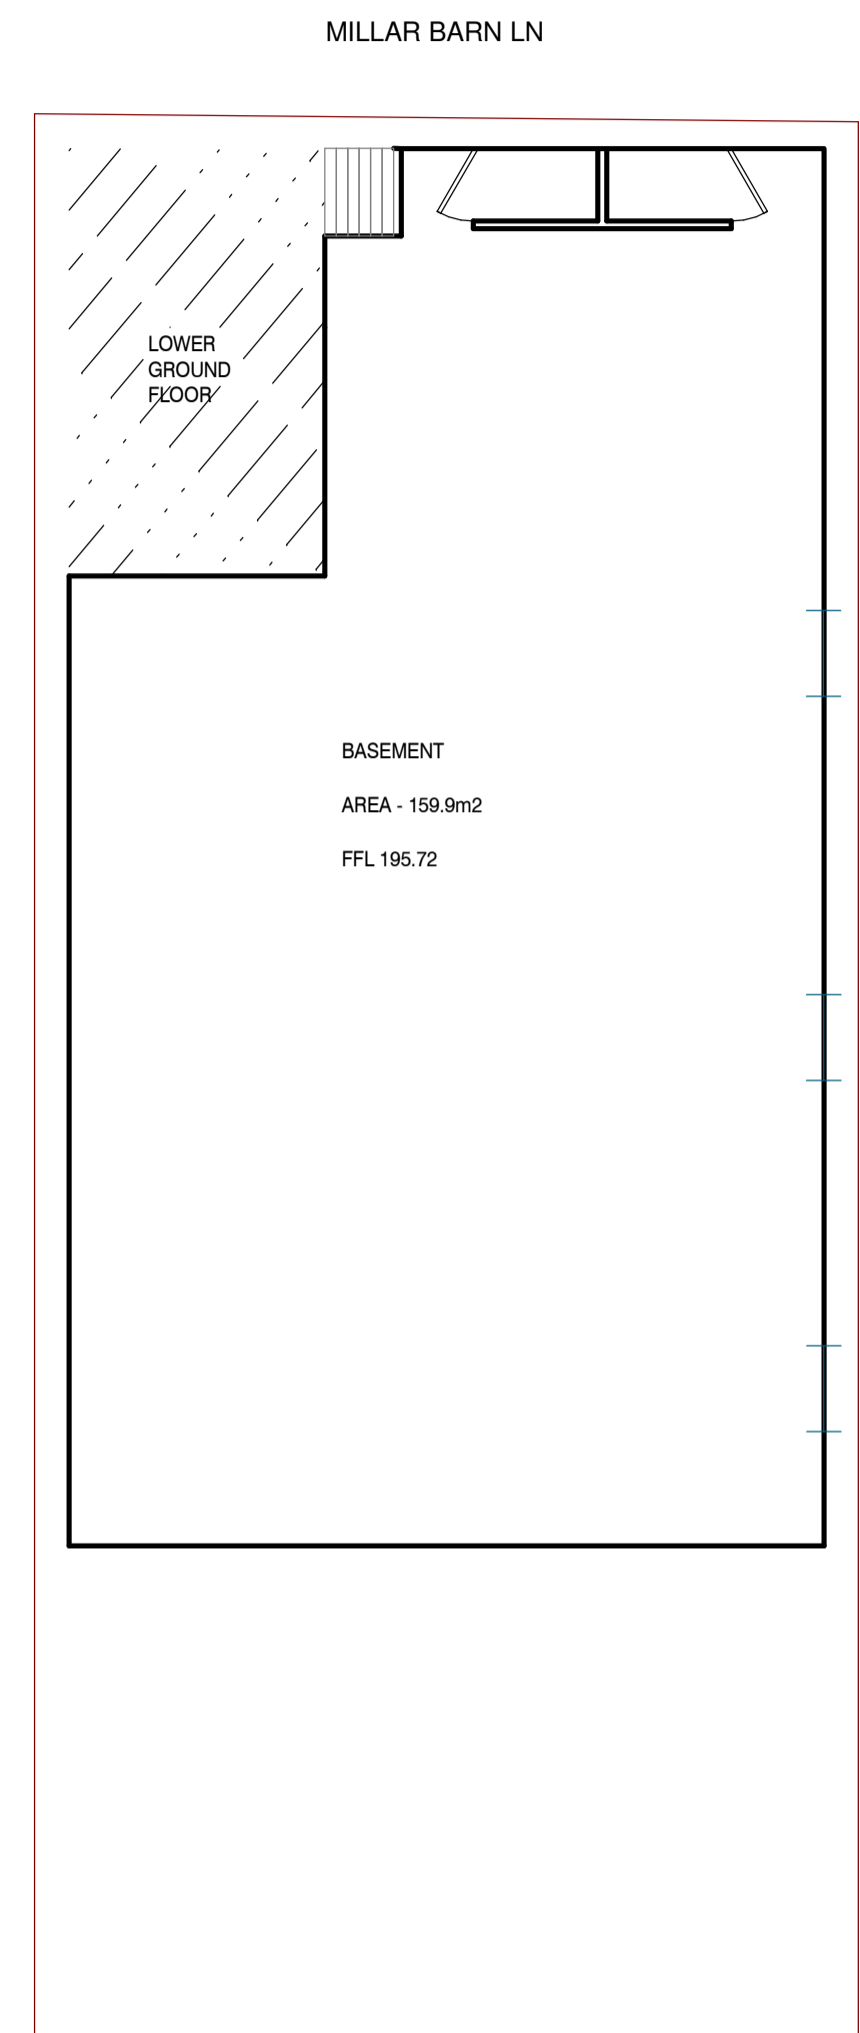


**1 10-00 Basement as Existing**  
 1 : 100

NOTE: existing drawings were created by surveying company

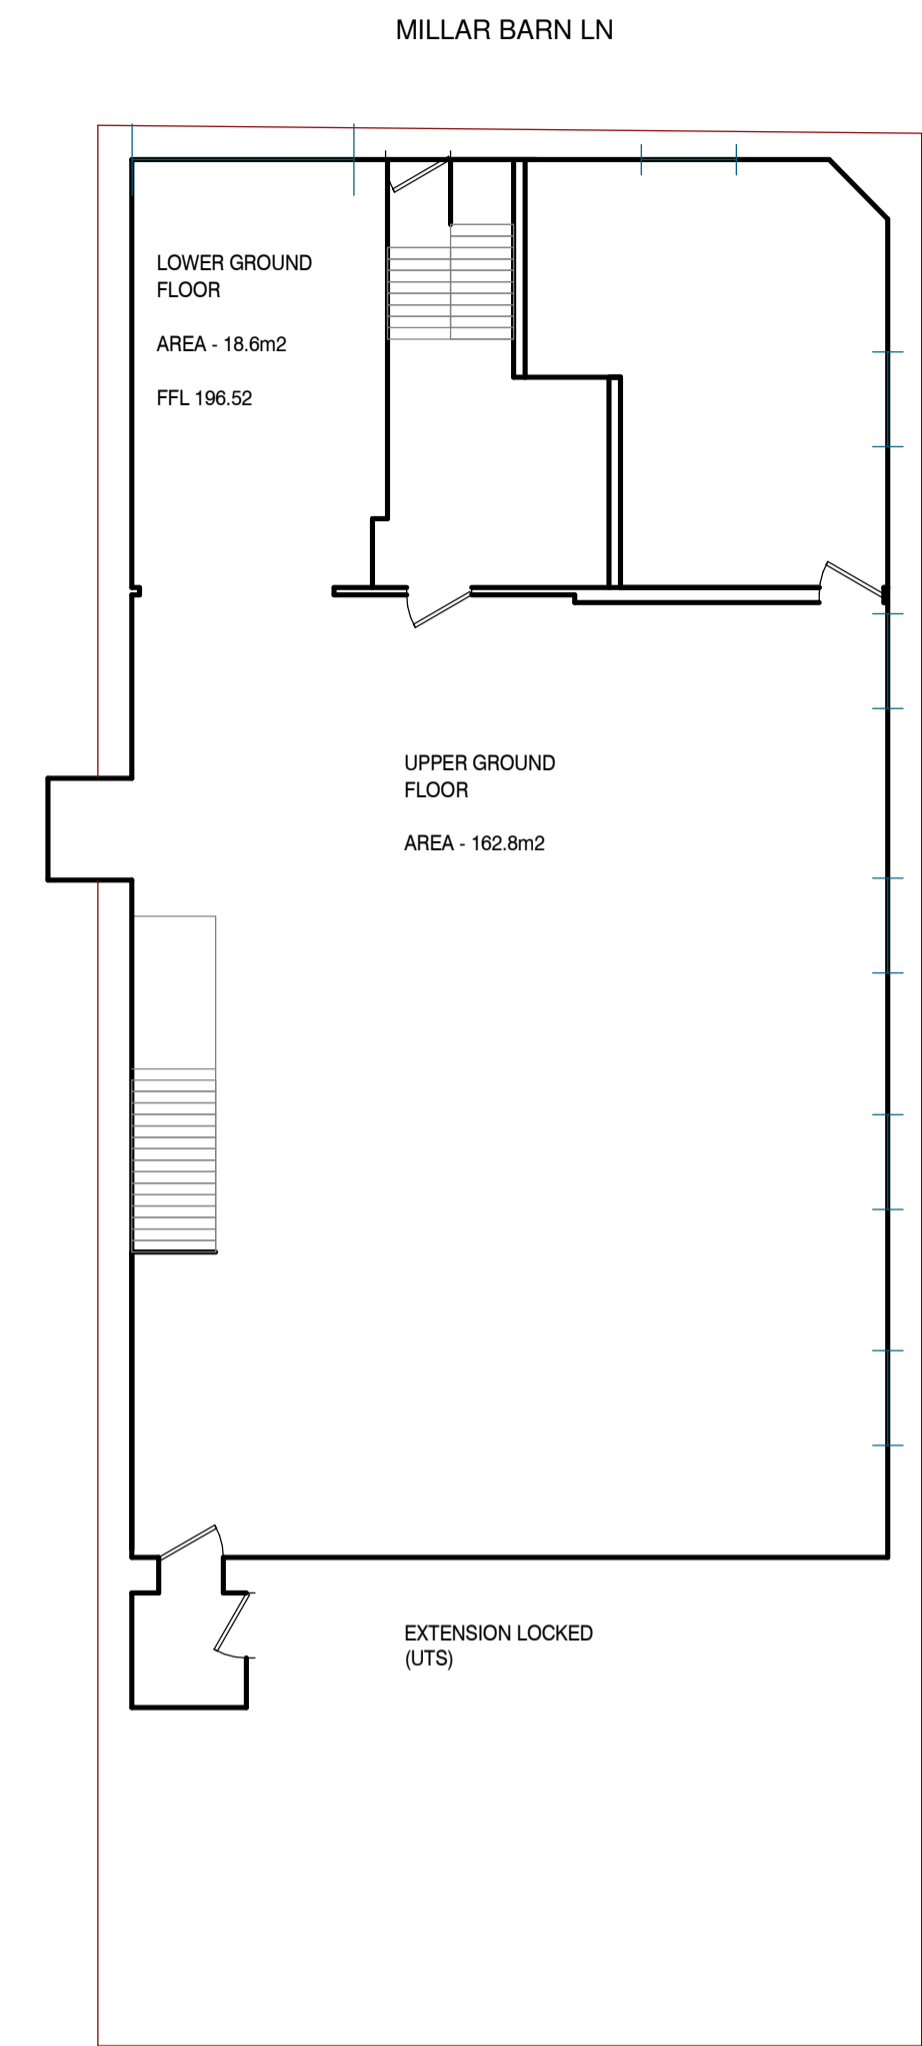

**2 10-01 Ground Floor as Existing**  
 1 : 100

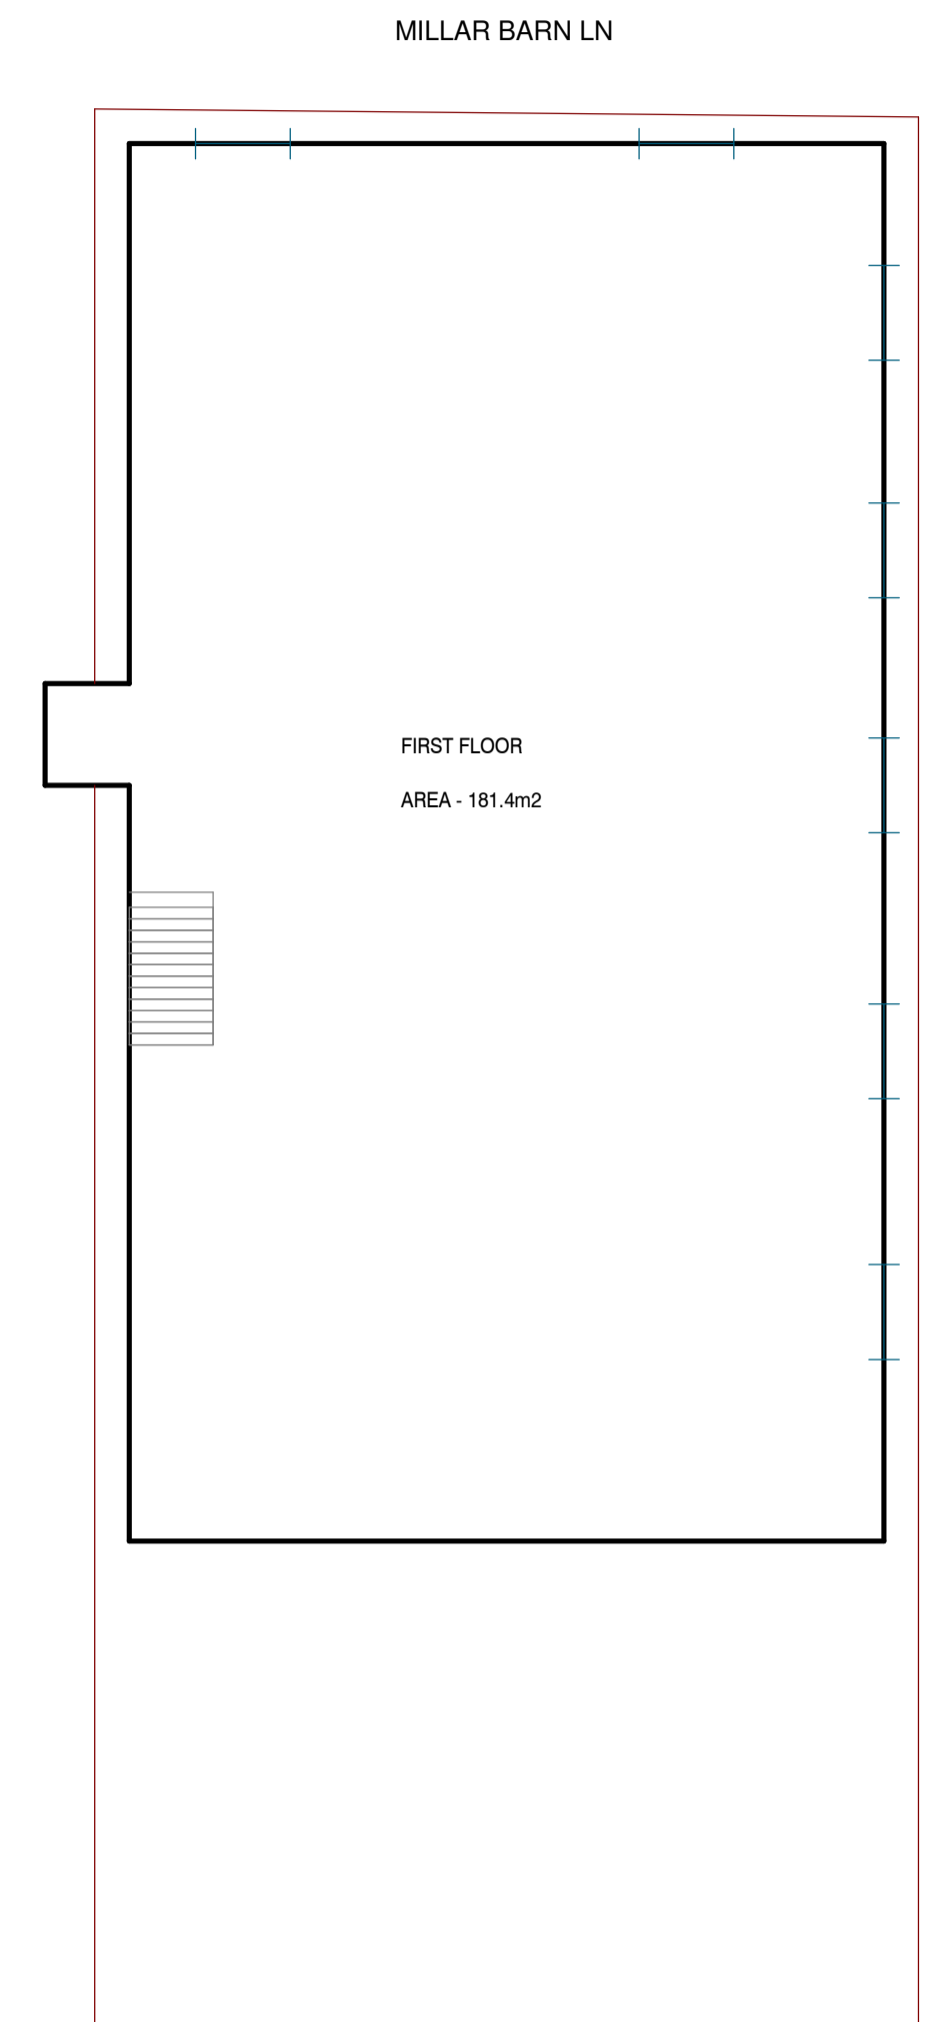

**3 10-02 Level 1 as Existing**  
 1 : 100

|    |              |    |          |    |
|----|--------------|----|----------|----|
| P2 | Update Issue | LT | 06.03.24 | DC |
| P1 | First Issue  | VV | 20.12.23 | DC |

| Rev | Revision Details | Drawn | Date | Checked |
|-----|------------------|-------|------|---------|
|     |                  |       |      |         |

**C4 Projects**  
 Project Management • Architecture • Building Surveying • Cost Consultancy

t: 01925 751 852  
 e: info@c4projects.co.uk  
 www.c4projects.co.uk

|   |  |
|---|--|
| 1st Floor<br>340 Firecrest Court<br>Warrington<br>WA1 1RG | 7th Floor<br>Phoenix House<br>Manchester<br>M2 4JF |
|---|--|

**Client**  
 Winworth

**Project**  
 Orchard Works  
 Waterfoot

**Drawing Title**  
 GA Plans as Existing

**Status Purpose of Issue**  
**S2 SUITABLE FOR INFORMATION**

|          |    |         |          |
|----------|----|---------|----------|
| Drawn by | VV | Created | Dec 2023 |
|----------|----|---------|----------|

C4 Job no. **21001** Scale 1 : 100 @ A1

|                                  |           |
|----------------------------------|-----------|
| Dwg no.                          | Rev       |
| <b>21001-C4P-B1-XX-DR-A-1010</b> | <b>P2</b> |