

Drawing Status
PLANNING

This drawing is © C4 Projects and is not to be copied, reproduced or re-distributed either in whole or in part without the prior written permission of the originator.

The originator shall have no responsibility for any liability, loss, cost, damage or expense arising from or relating to any use of this document other than for its intended purpose on this project.

This drawing shall be read in conjunction with all other relevant drawings, specifications and associated documentation. Any discrepancies, errors or omissions are to be reported to the originator before proceeding with work.

All dimensions are to be checked on site by the contractor prior to proceeding with any work. This drawing shall not be scaled to ascertain any dimensions, work to figured dimensions only.

DISCLAIMER
When this drawing is issued in CAD, it is an uncontrolled version issued for information only, to enable the recipient to prepare their own documents/ drawings for which they are solely responsible.

SOFTWARE INTEROPERABILITY
C4 Projects prepared this drawing using Autodesk REVIT Architecture.


C4 Projects does not accept liability for any loss or degradation of any information held in the drawing resulting from the translation from the original file format to any other file format or from the recipient's reading of it in any other programme.



1 Elevation A - as Existing
1 : 100




2 Elevation B - as Existing
1 : 100

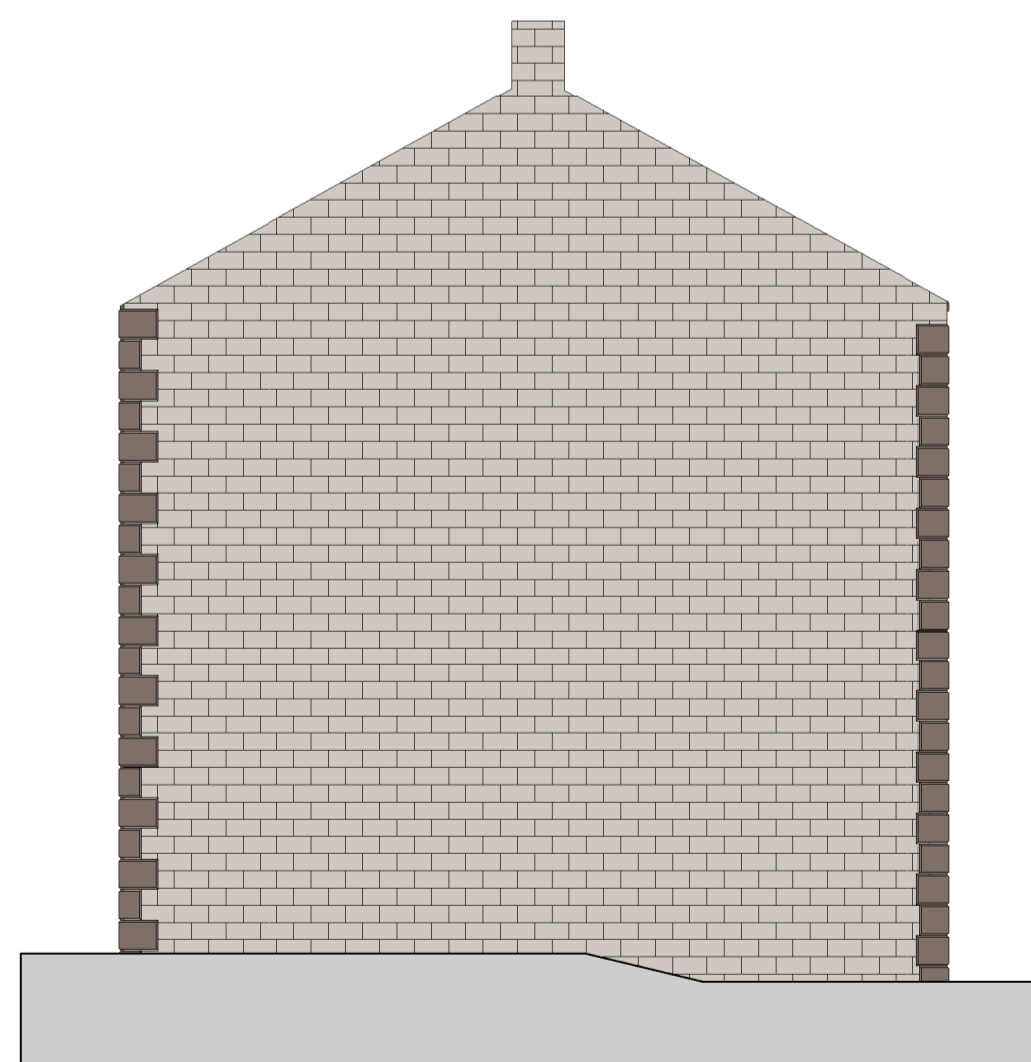

3 Elevation C - as Existing
1 : 100

NOTE: existing drawings were created by surveying company

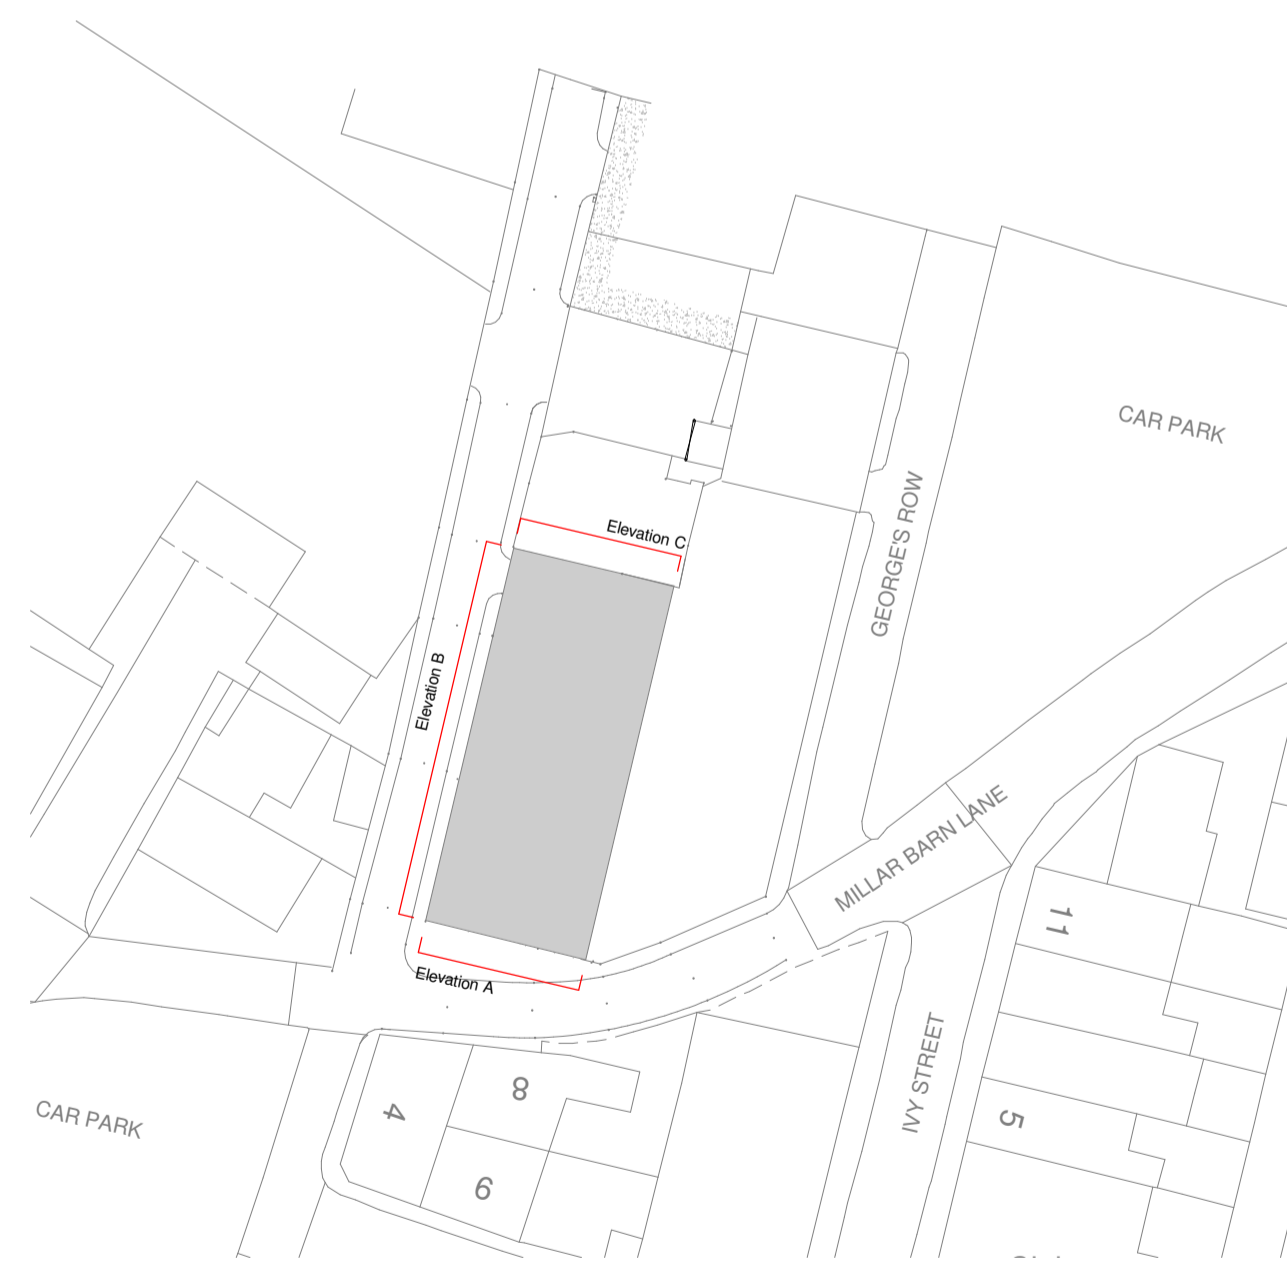

4 Key Plan
1 : 500

P2 Update Issue	LT	06.03.24	DC	
P1 First Issue	VV	20.12.23	DC	
Rev	Revision Details	Drawn	Date	Checked

C4 Projects
Project Management • Architecture • Building Surveying • Cost Consultancy

t: 01925 751 852
e: info@c4projects.co.uk
www.c4projects.co.uk

1st Floor
340 Fincrest Court
Warrington
WA1 1RG

7th Floor
Phoenix House
Manchester
M2 4JF

Client
Winworth

Project
Orchard Works
Waterfoot

Drawing Title
Elevations as Existing

Status Purpose of Issue
S2 SUITABLE FOR INFORMATION

Drawn by VV Created Dec 2023

C4 Job no. 21001 Scale As indicated @ A1

Dwg no. 21001-C4P-B1-XX-DR-A-1100 Rev P2