



0m 25m 50m 75m 100m
 VISUAL SCALE 1:1250 @ A3

Drawing Status
PLANNING

This drawing is © C4 Projects and is not to be copied, reproduced or re-distributed either in whole or in part without the prior written permission of the originator.

The originator shall have no responsibility for any liability, loss, cost, damage or expense arising from or relating to any use of this document other than for its intended purpose on this project.


This drawing shall be read in conjunction with all other relevant drawings, specifications and associated documentation. Any discrepancies, errors or omissions are to be reported to the originator before proceeding with work.

All dimensions are to be checked on site by the contractor prior to proceeding with any work. This drawing shall not be scaled to ascertain any dimensions, work to figured dimensions only.

DISCLAIMER
 When this drawing is issued in CAD, it is an uncontrolled version issued for information only, to enable the recipient to prepare their own documents/ drawings for which they are solely responsible.

SOFTWARE INTEROPERABILITY
 C4 Projects prepared this drawing using Autodesk REVIT.

C4 Projects does not accept liability for any loss or degradation of any information held in the drawing resulting from the translation from the original file format to any other file format or from the recipients reading of it in any other programme.

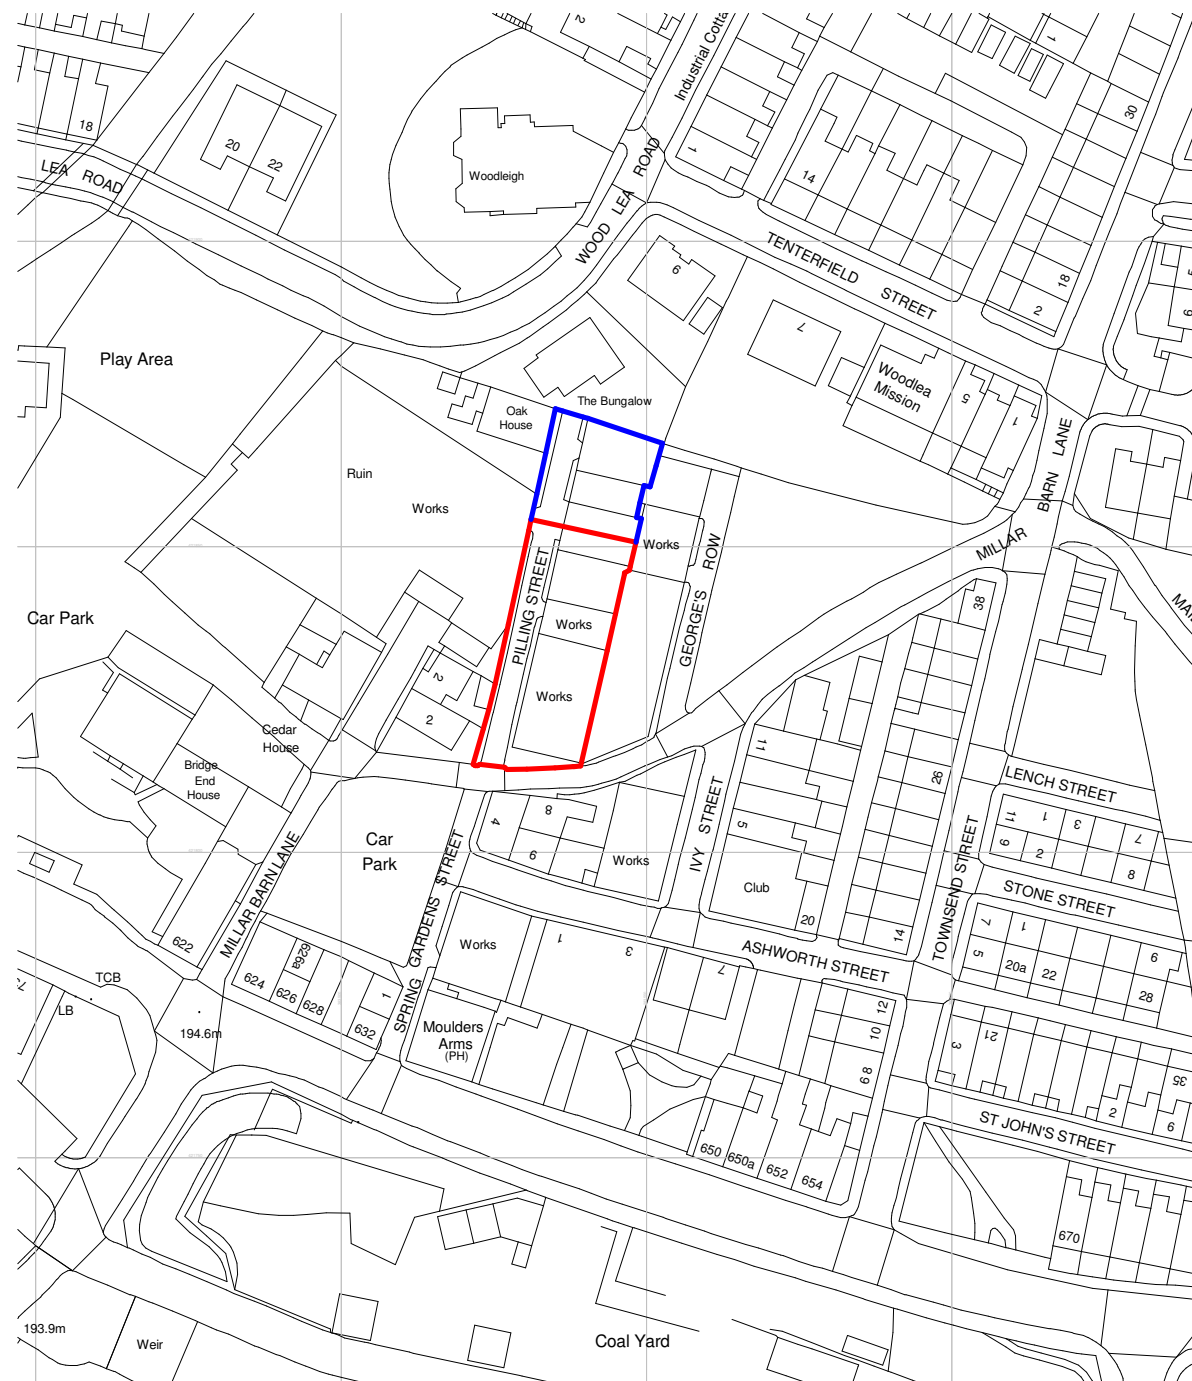

DEVELOPMENT KEY

- Application boundary edged red
- Ownership boundary edged blue

Note: Boundary lines shown are indicative, based on information provided - Land Registry title ownership to be confirmed by client.

| P3 | Update Issue | LT | 06.03.24 | DC |
|-----|------------------|-------|----------|-------|
| P2 | Update Issue | VV | 15.01.24 | DC |
| P1 | First Issue | VV | 20.12.23 | DC |
| Rev | Revision Details | Drawn | Date | Check |

t: 01925 751 852
 e: info@c4projects.co.uk
 www.c4projects.co.uk

Project Management • Architecture • Building Surveying • Cost Consultancy

| | |
|---|--|
| 1st Floor 340 Firecrest Court Warrington WA1 1RG | 7th Floor Phoenix House Manchester M2 4JF |
|---|--|

Client
 Winworth Construction Limited

Project
 Orchard Works
 Waterfoot

Drawing Title
 Site Location Plan

Status Purpose of Issue
S2 SUITABLE FOR INFORMATION

Drawn by VV Created Dec 2023

C4 Job no. **21001** ScalAs indicated @ A3

| | |
|---|------------------|
| Drg no. 21001-C4P-AV-XX-DR-A-0101 | Rev P3 |
|---|------------------|

Ordnance Survey, (c) Crown Copyright 2021. All rights reserved. Licence number 100022432

1 Site Location Plan
 1 : 1250

C:\Users\lucy.larry\Documents\21001-C4P-AV-XX-M2-A-9701_Site - Planning Application - detached_Lucy.Larry.rvt