

0m 10m 20m 30m 40m

VISUAL SCALE 1:500 @ A1

0m 2m 4m 6m 8m

VISUAL SCALE 1:100 @ A1

Drawing Status

**PLANNING**

This drawing is © C4 Projects and is not to be copied, reproduced or re-distributed either in whole or in part without the prior written permission of the originator.

The originator shall have no responsibility for any liability, loss, cost, damage or expense arising from or relating to any use of this document other than for its intended purpose on this project.

This drawing shall be read in conjunction with all other relevant drawings, specifications and associated documentation. Any discrepancies, errors or omissions are to be reported to the originator before proceeding with work.

All dimensions are to be checked on site by the contractor prior to proceeding with any work. This drawing shall not be scaled to ascertain any dimensions, work to figured dimensions only.

**DISCLAIMER**  
When this drawing is issued in CAD, it is an uncontrolled version issued for information only, to enable the recipient to prepare their own documents/ drawings for which they are solely responsible.


**SOFTWARE INTEROPERABILITY**  
C4 Projects prepared this drawing using Autodesk REVIT Architecture. C4 Projects does not accept liability for any loss or degradation of any information held in the drawing resulting from the translation from the original file format to any other file format or from the recipient's reading of it in any other programme.




**1 Elevation A**  
1 : 100



**2 Elevation B**  
1 : 100

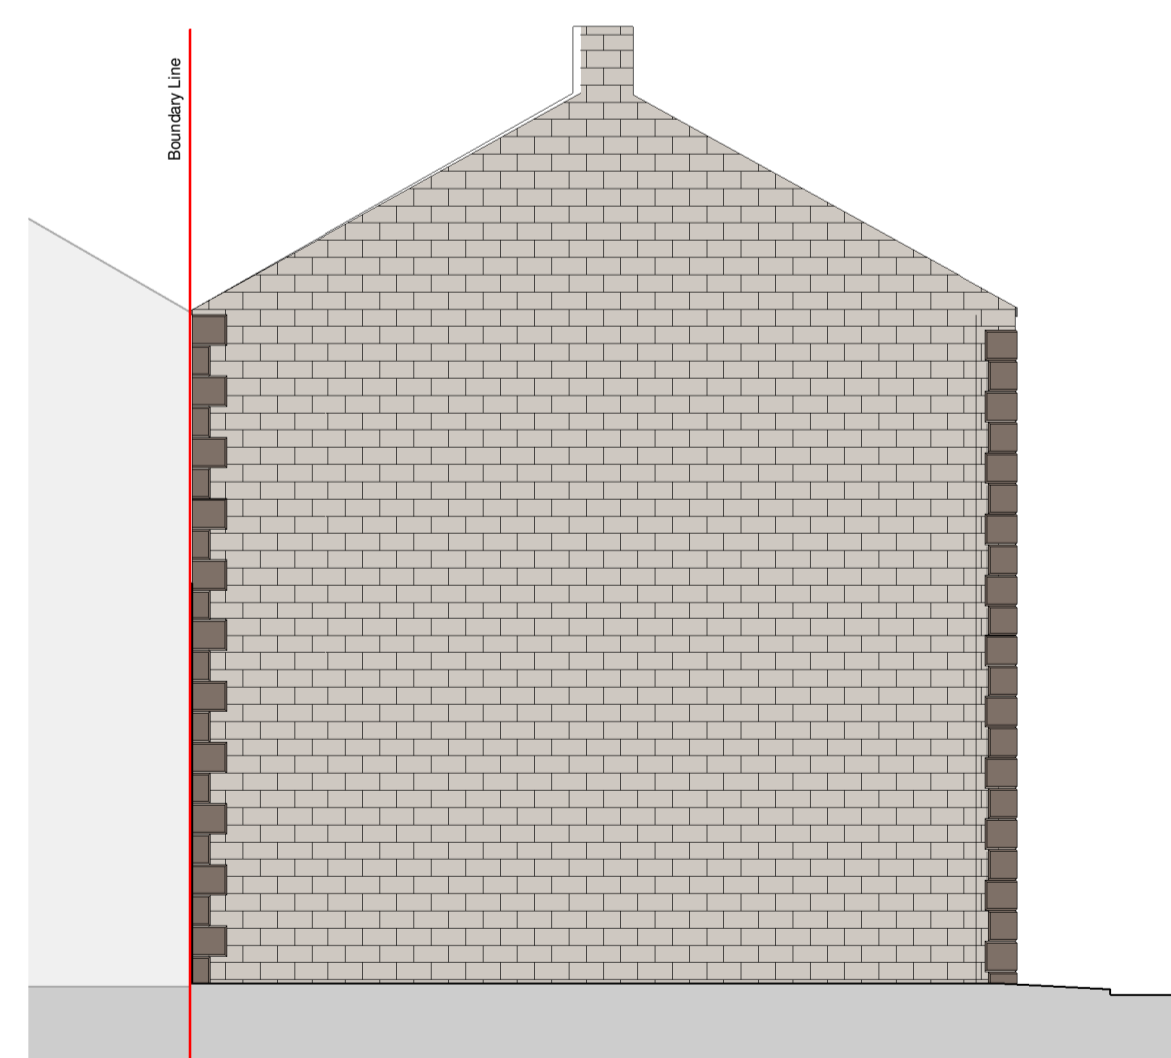

**3 Elevation C**  
1 : 100

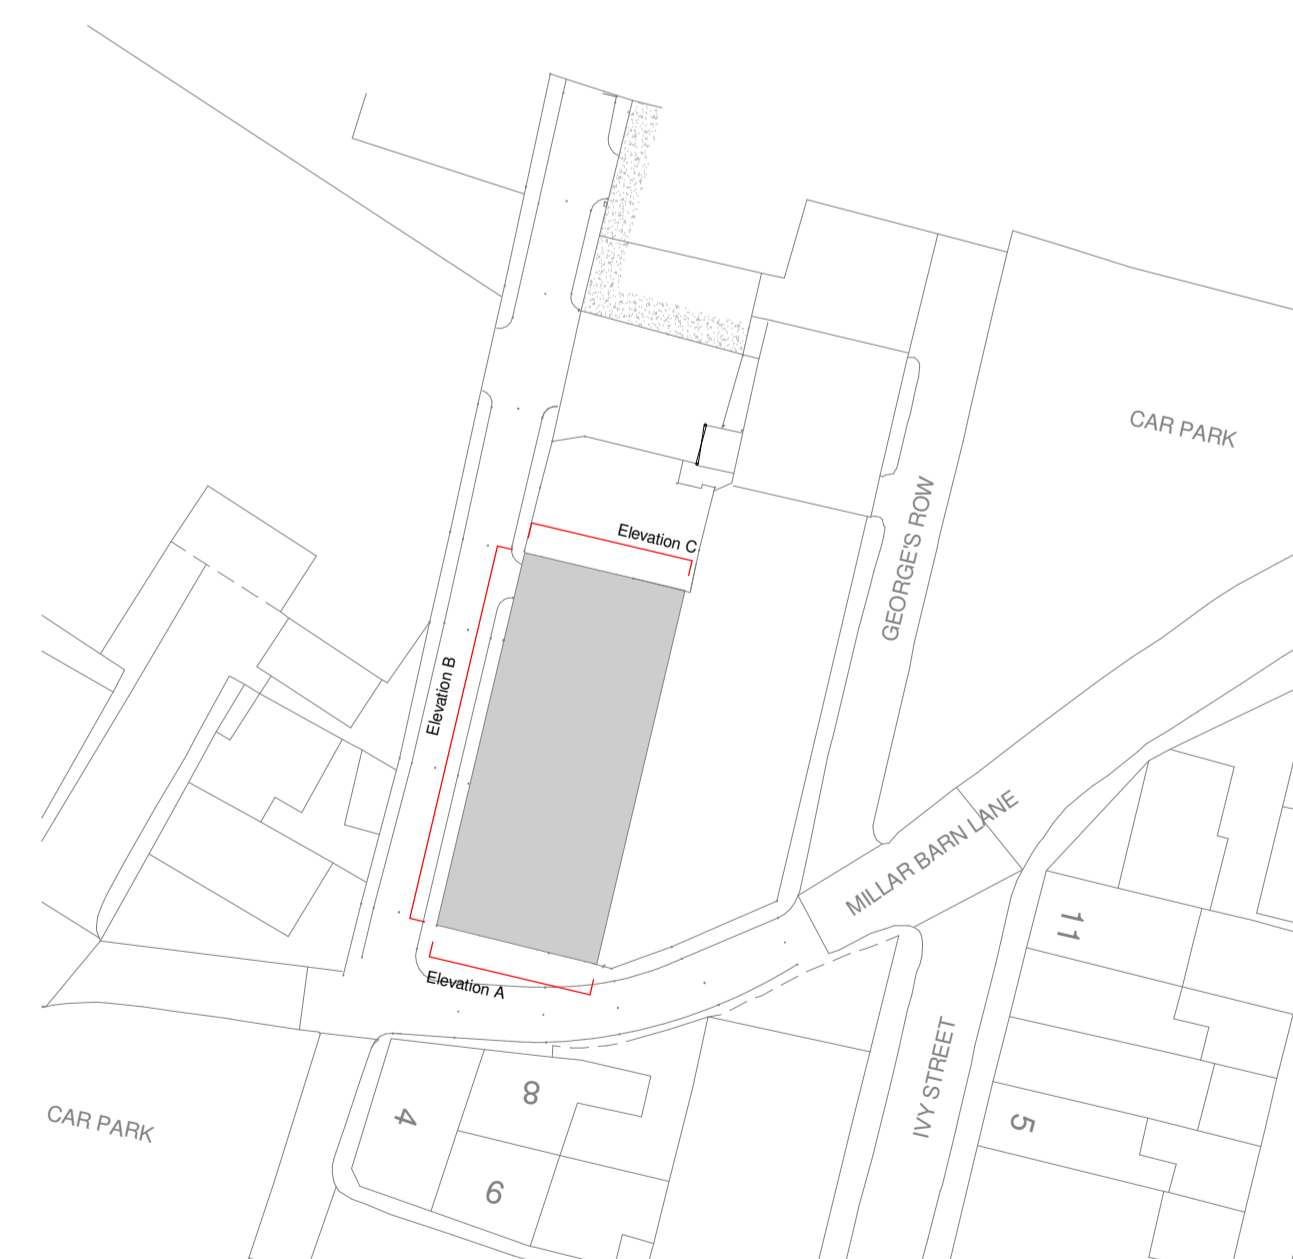

**4 Key Plan - Elevations**  
1 : 500



P2 Update Issue	LT	06.03.24	DC
P1 First Issue	VV	20.12.23	DC

Rev	Revision Details	Drawn	Date	Checked

**C4 Projects**  
t: 01925 751 852  
e: info@c4projects.co.uk  
www.c4projects.co.uk

Project Management • Architecture • Building Surveying • Cost Consultancy

1st Floor  
340 Fincrest Court  
Warrington  
WA1 1RG

7th Floor  
Phoenix House  
Manchester  
M2 4JF

**Client**  
Winworth

**Project**  
Orchard Works  
Waterfoot

**Drawing Title**  
Elevations as Proposed

**Status Purpose of Issue**  
S2 SUITABLE FOR INFORMATION

Drawn by	VV	Created	Dec 2023
----------	----	---------	----------

C4 Job no.	21001	Scale	As indicated	@ A1
------------	-------	-------	--------------	------

Dwg no.	21001-C4P-B1-XX-DR-A-2110	Rev	P2
---------	---------------------------	-----	----