


Block Location

NOT TO SCALE

LOCATION OF PROPERTY.

PROPERTY REFERRED TO IN THE APPLICATION.

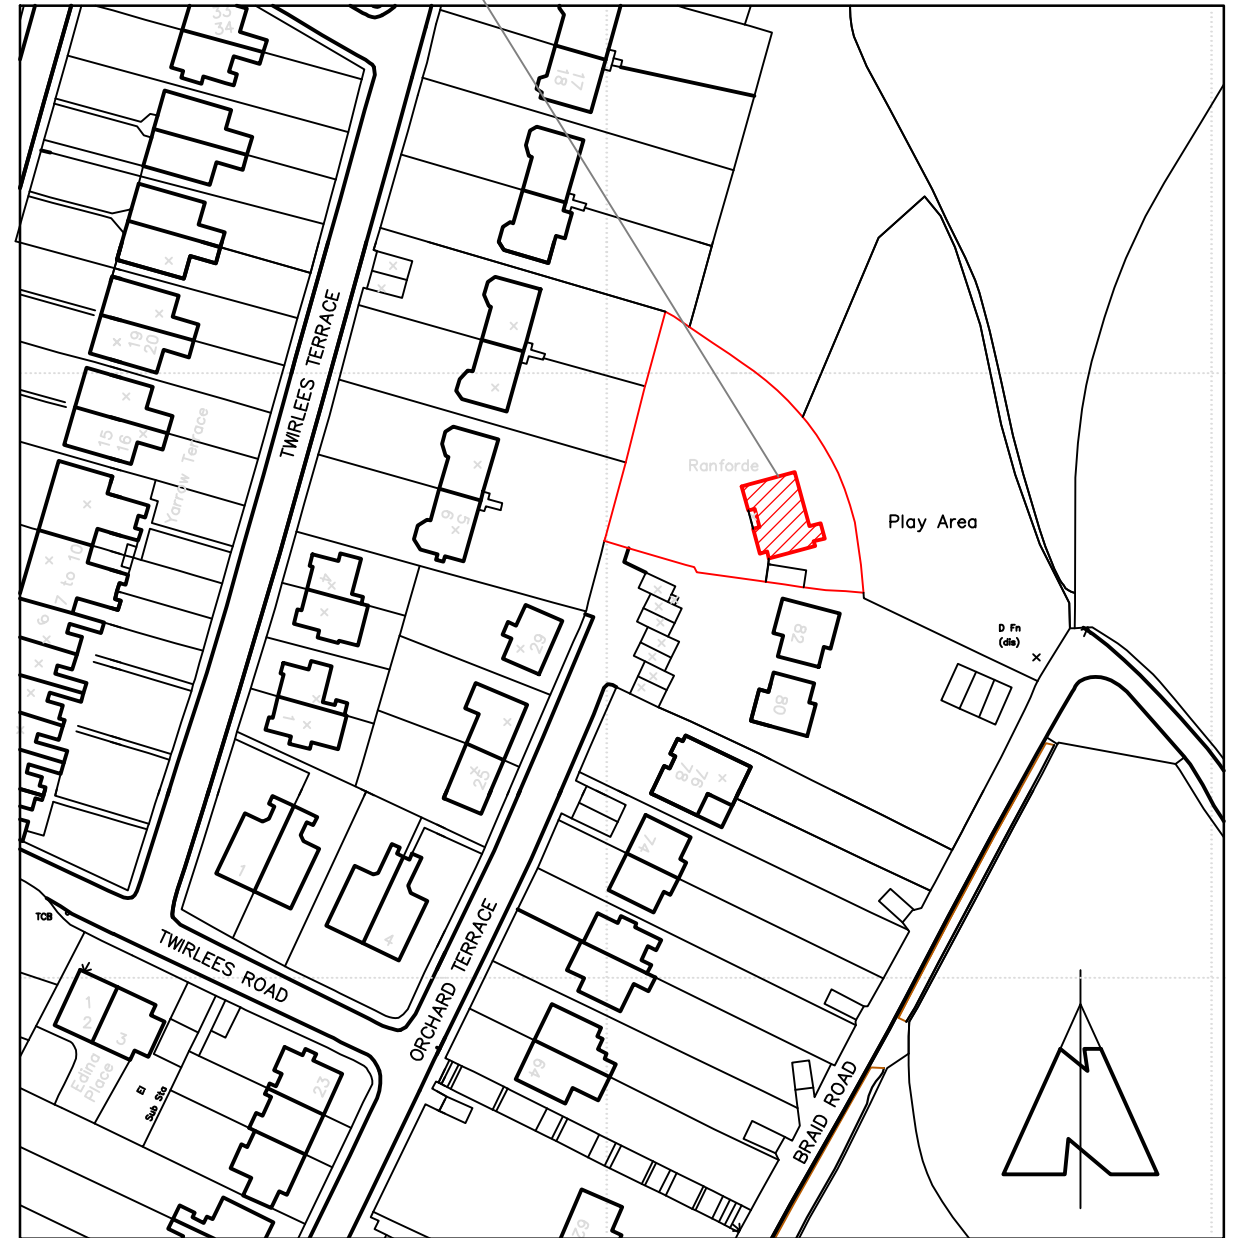

Ordnance Survey (c) Crown Copyright 2022. All rights reserved. Licence number 100022432

Location Plan

SCALE 1:1250..

Stuart Patterson

Building & Timber Frame Design

5 Burnflat Lane, Hawick,
Roxburghshire, TD9 0DZ
phone - 01450 375772
email - stuartpattersondesign@gmail.com

CLIENT/PROJECT

**Mr & Mrs S. McDonnell
PROPOSED EXTENSION & ALTERATION AT
RANFORDE, 84 ORCHARD TERRACE,
HAWICK.**

DRAWING TITLE

LOCATION PLAN

SCALE

1:1250..

DATE

14/4/22

DRAWING No.

22-754-0001