



Existing Elevation B

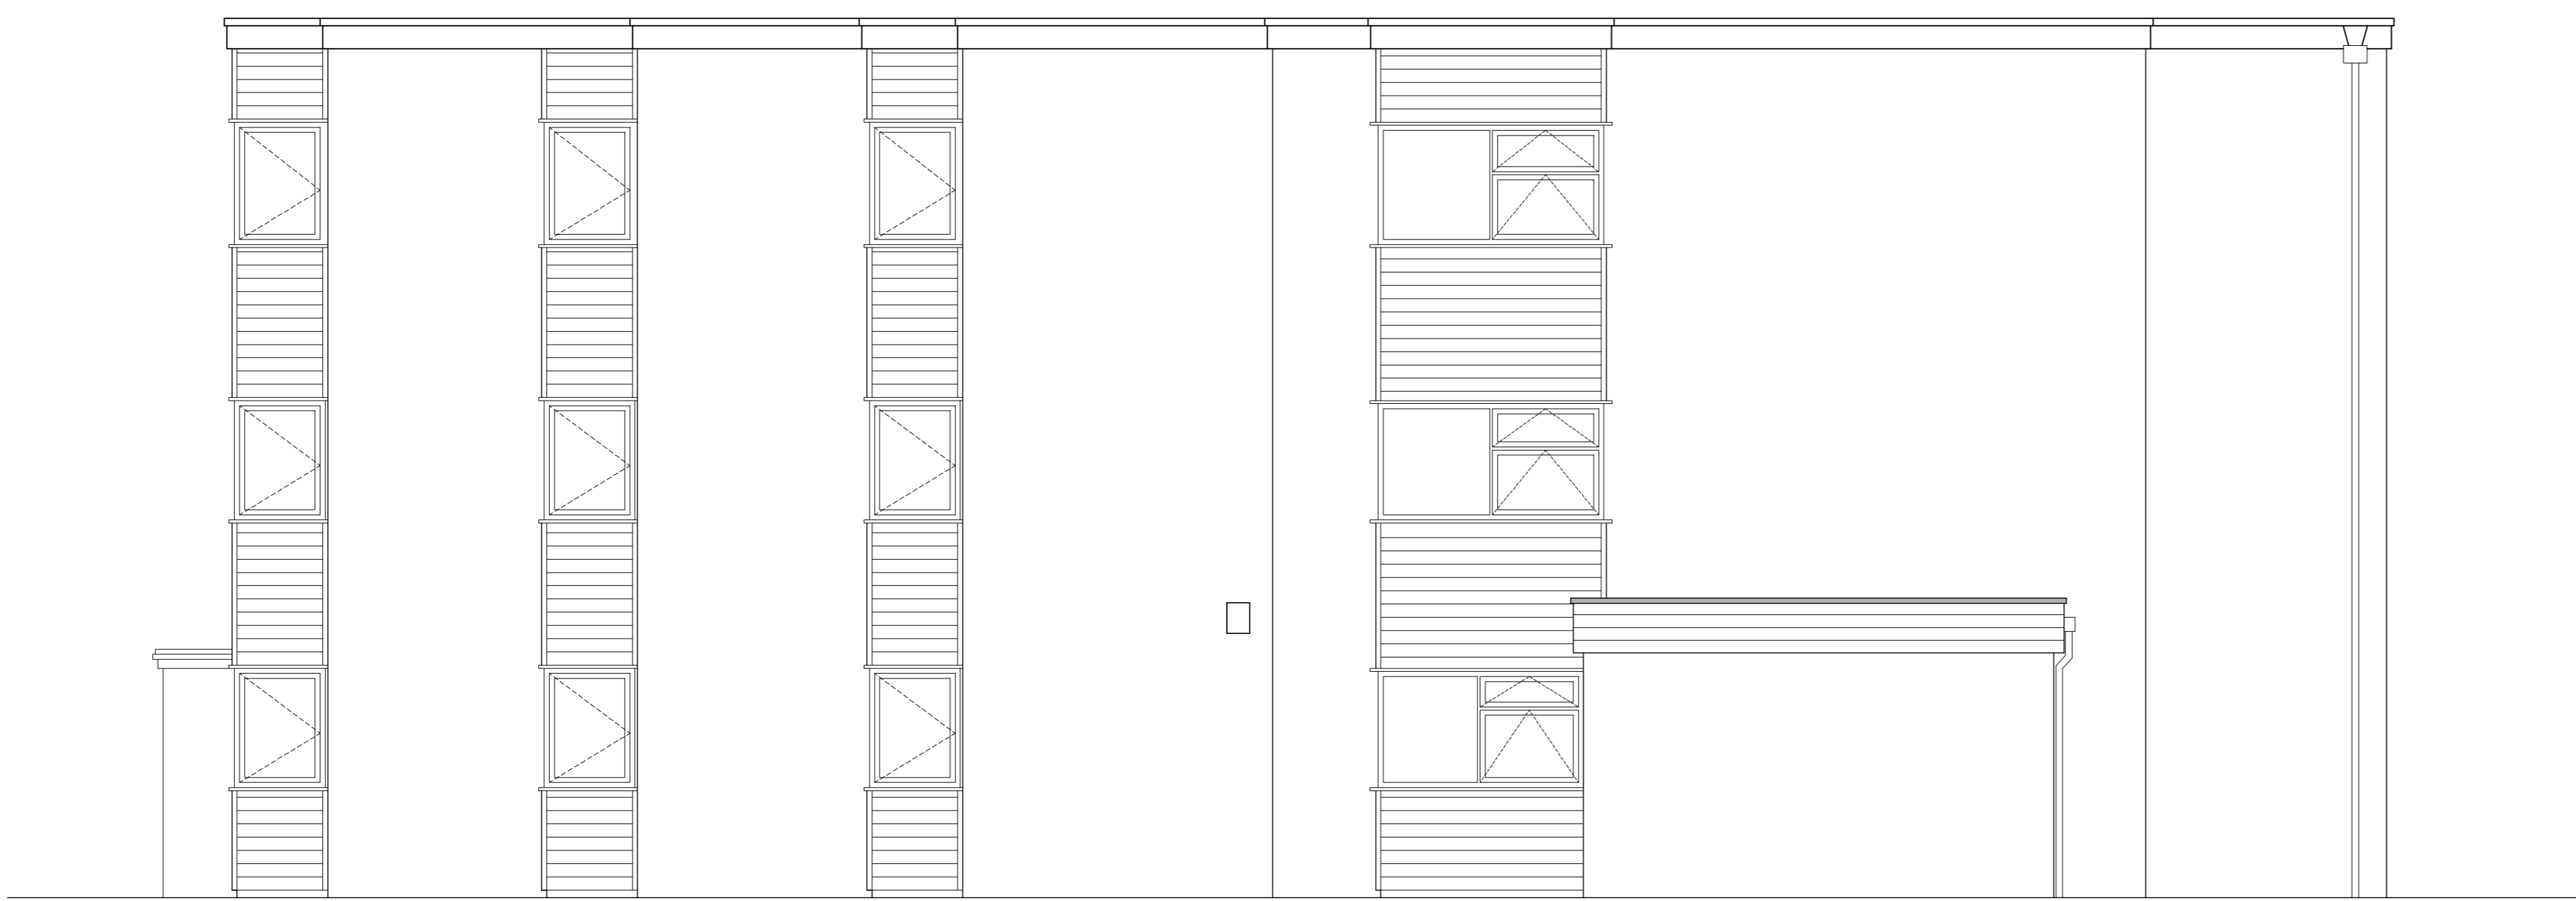

Existing Section A-A



Existing Elevation D

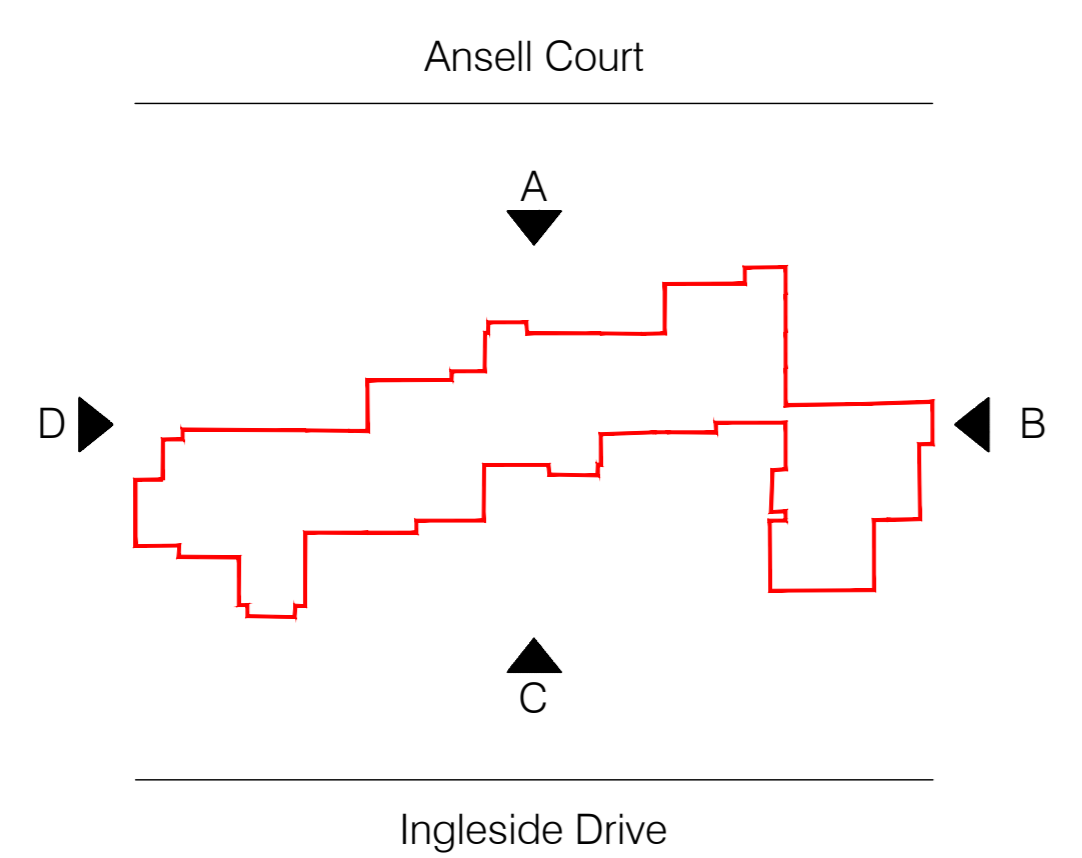

Scale 1:50 (metres)