


Existing Elevation A



Existing Elevation C

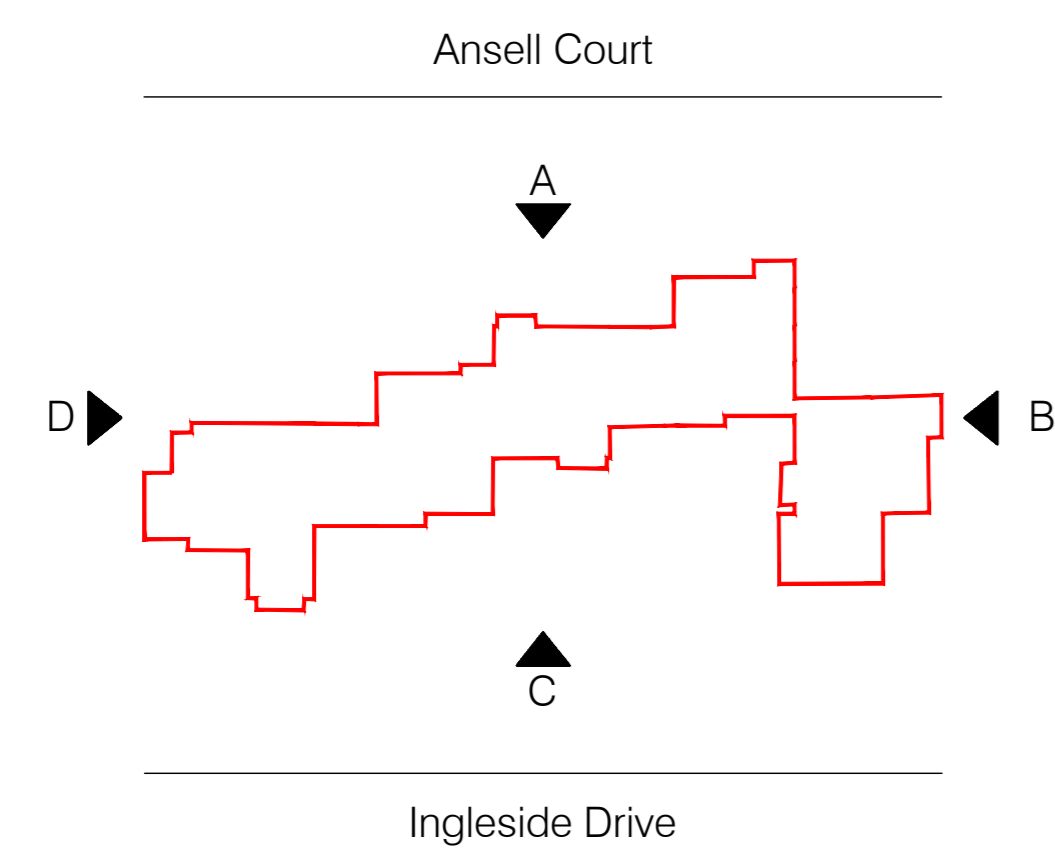

Scale 1:50 (metres)

Revision	Date	Drawn By	Checked By	Remarks	Date	Drawn By	Checked By	Remarks	Date	Drawn By	Checked By	Remarks	Date	Drawn By	Checked By	Remarks
P1	25.03.24	VB	DR	Issued for planning												