

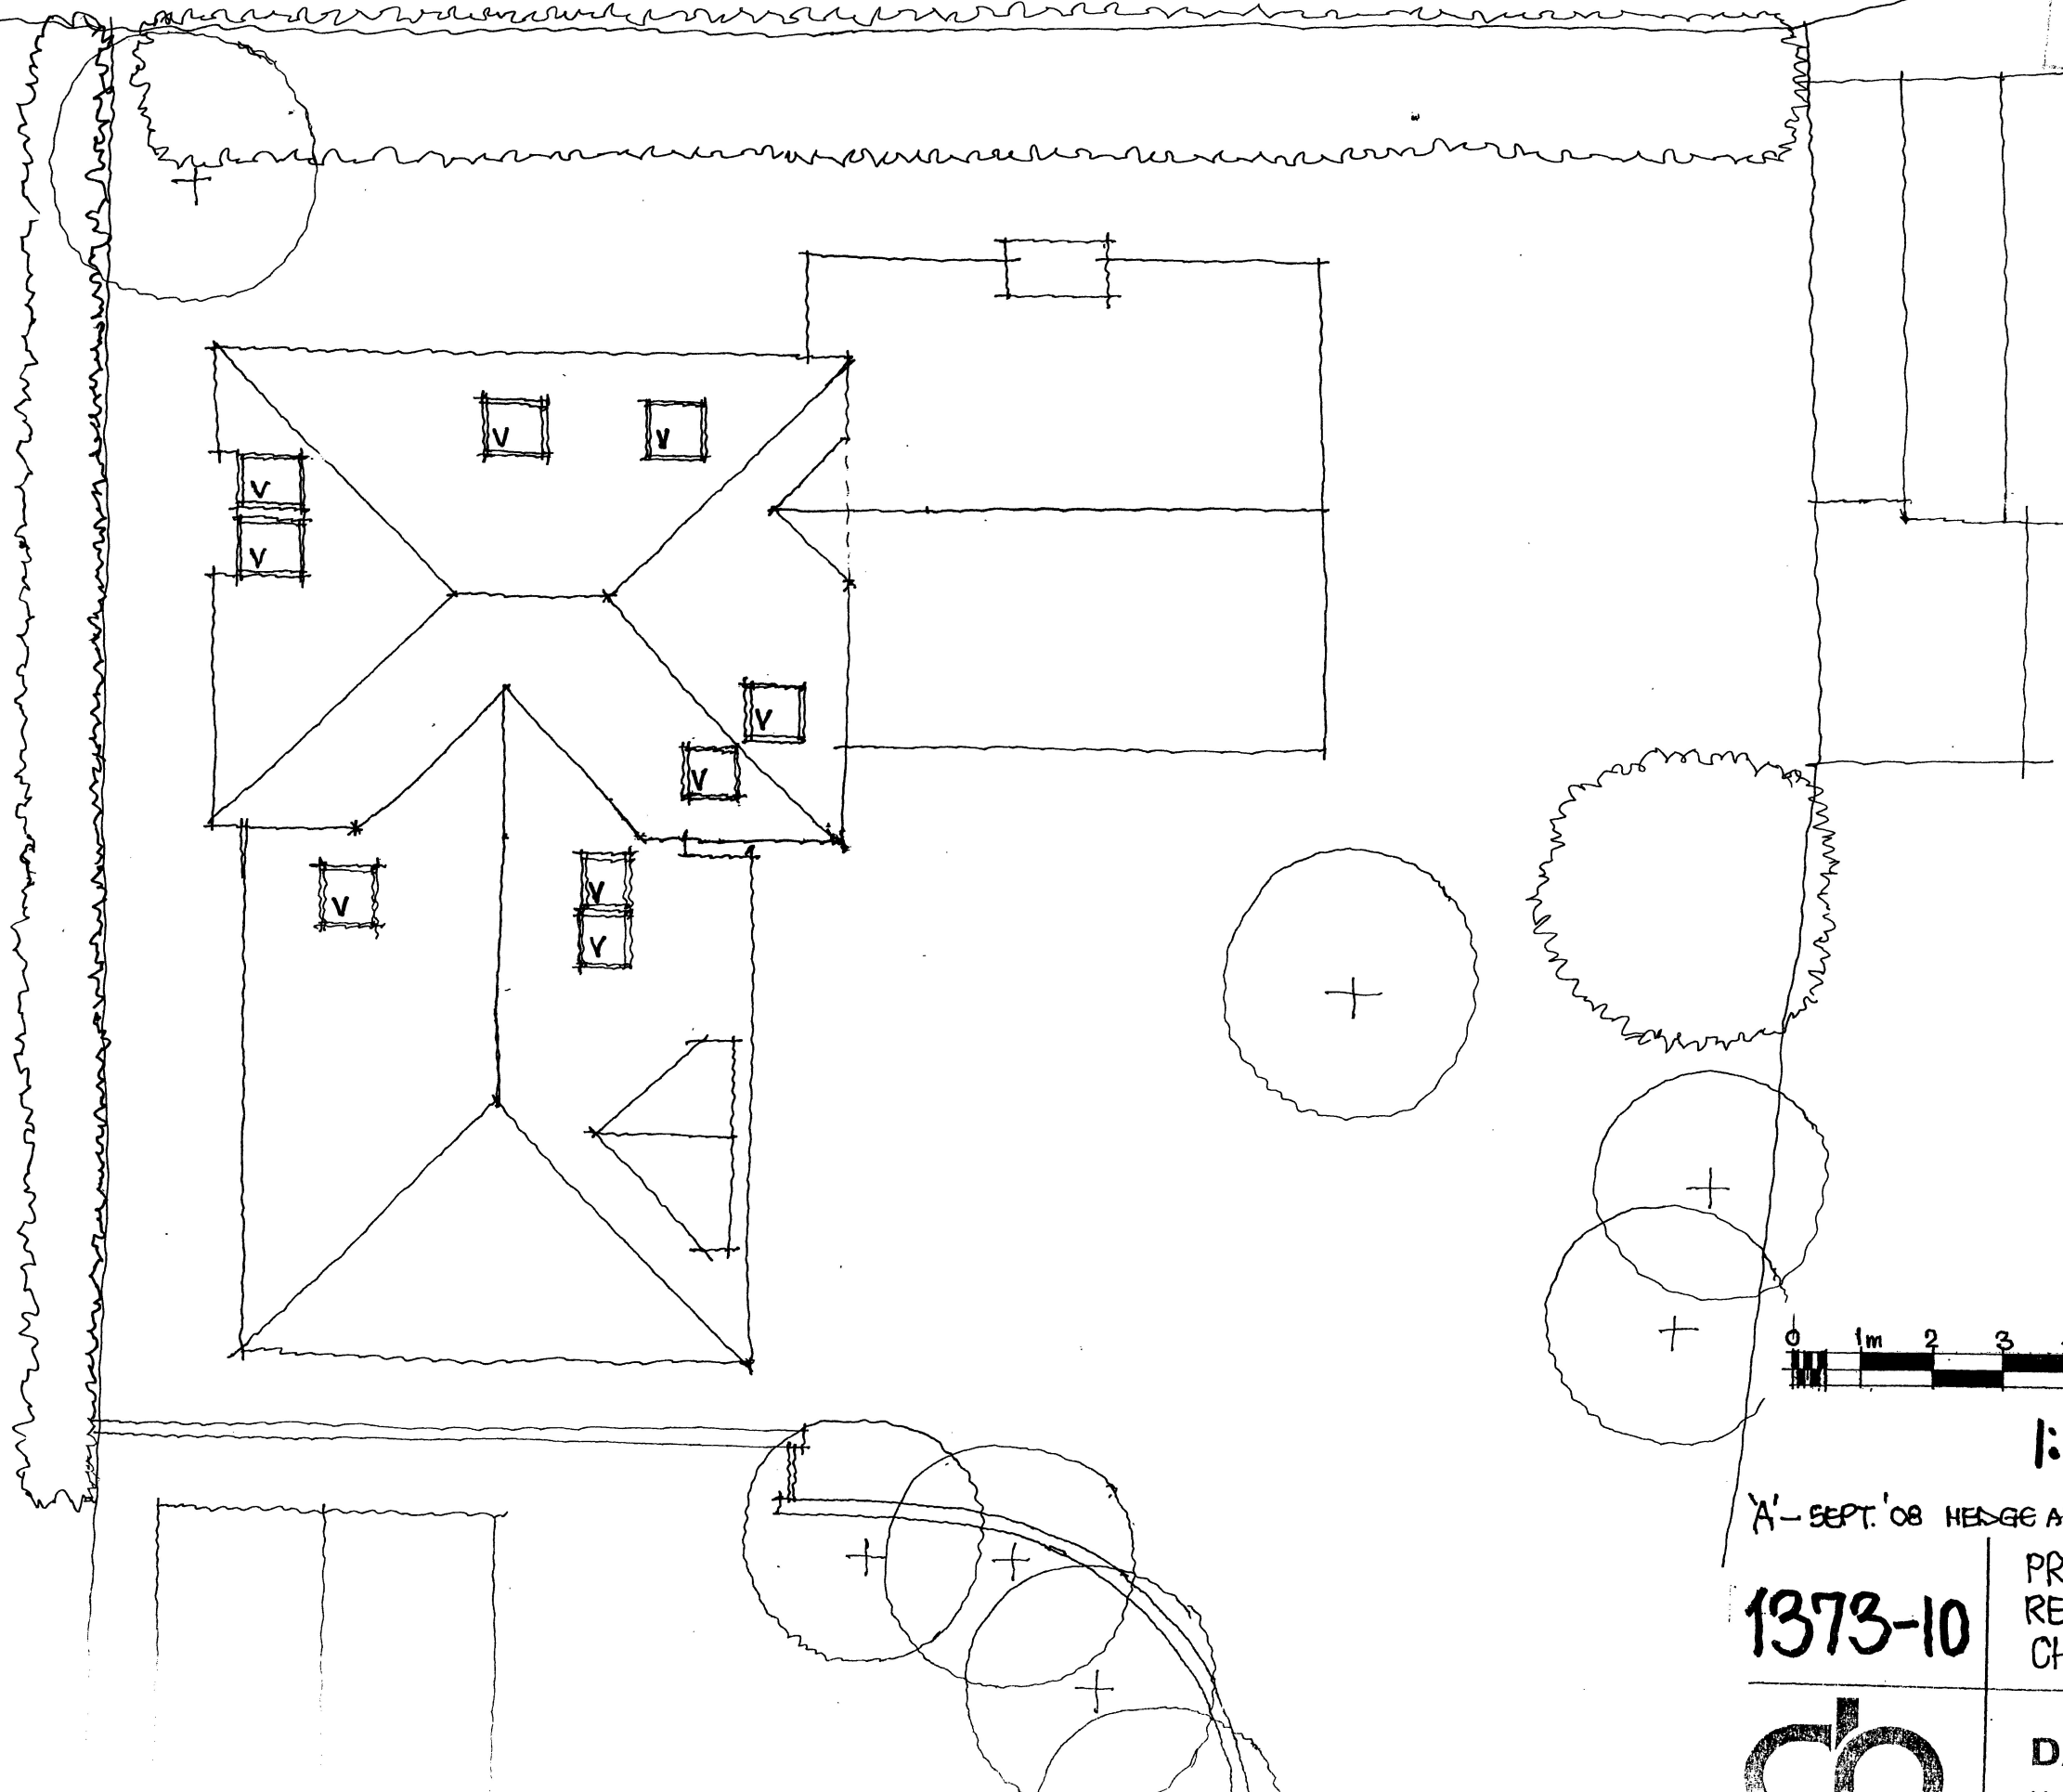


08/07/08/Full

REVISED PLAN
19 SEP 2008

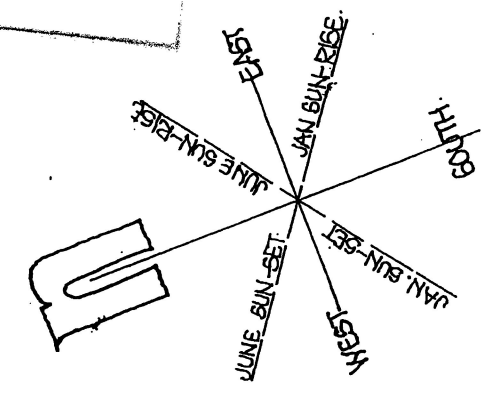

PLANNING AND DEVELOPMENT SERVICES	
Officer:-
Scanned:-
Rec'd	19 SEP 2008
Ack'd
Ans'd
File

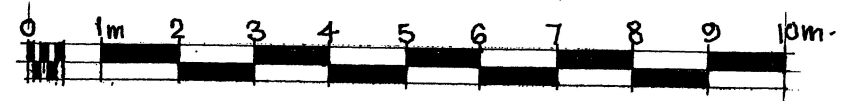

1:100 ROOF PLAN

A' - SEPT. '08 HEDGE ADDED TO NORTHERN BOUNDARY INSIDE N04.

1373-10

PROPOSED DETACHED HOUSE
REAR OF 2 BROOKFIELD ROAD.
CHURCHDOWN - GLOUCESTERSHIRE



DAVID SMITH architect RIBA

Magnolia House . 21 Stour Road . Christchurch . BH23 1PL
Tel . Ans . Fax . 01202 477212