


Revision

A Redrawn Dec 2022

Received

21 FEB 2024

Tewkesbury Borough Council
Planning and Development Services

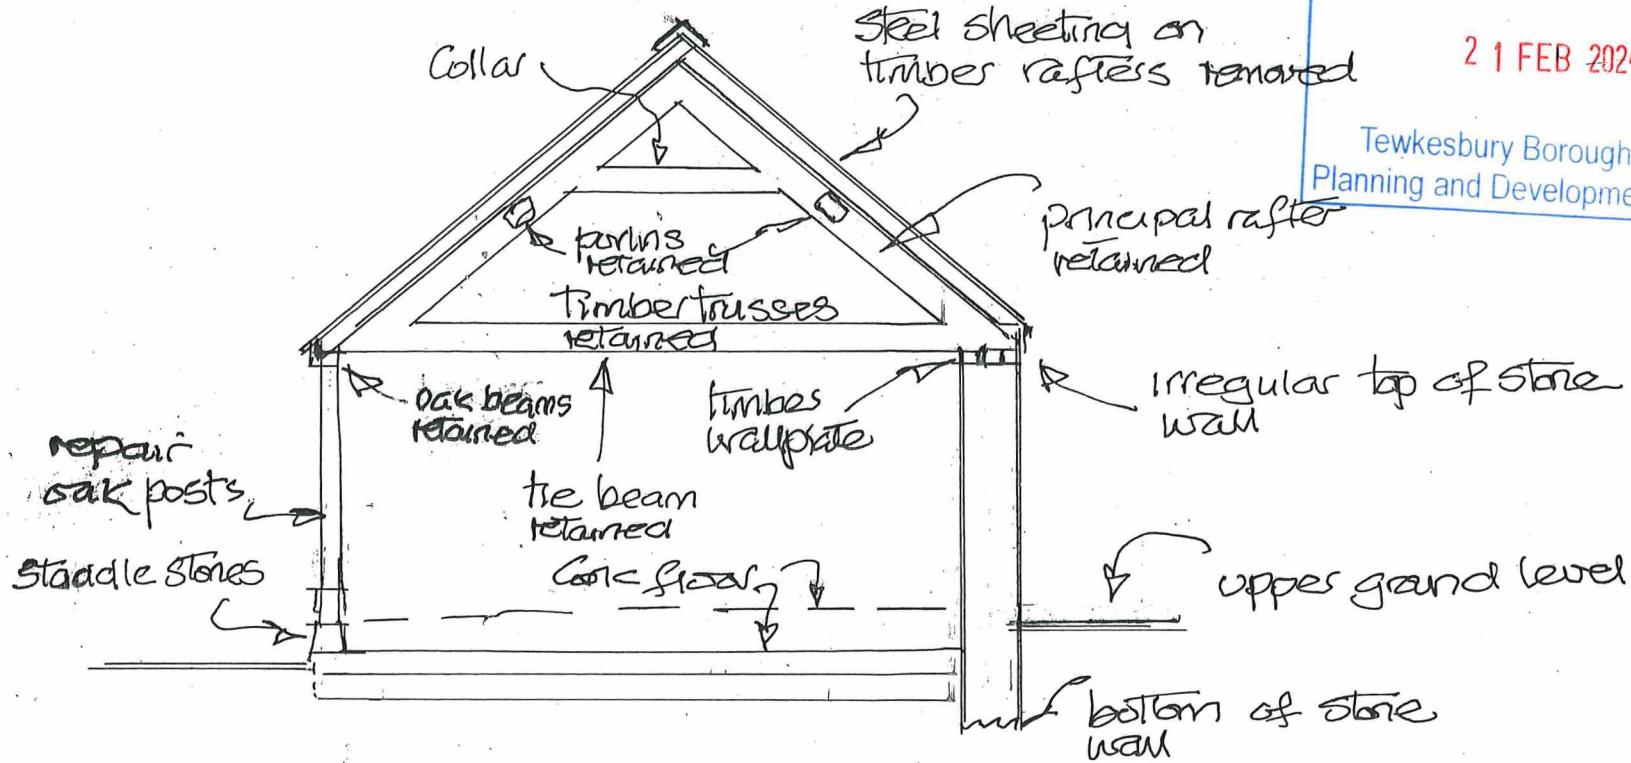

SECTION 'A'

TYTHE FARM, GOPSHILL LADE,
GRETTON, GLOS. GL54 5ET.
BUILDING 'B' - SECTION AS EXISTING
21:1935:11A DECEMBER 2022 1:50
Dennis L Rayton. Tel 01242 620818

'B'