


+ 100.470 etc = existing levels GARDEN
 + 100.470 etc proposed levels
 Building pay
 Collapsed

Received
21 FEB 2024
 Tewkesbury Borough Council
 Planning and Development Services

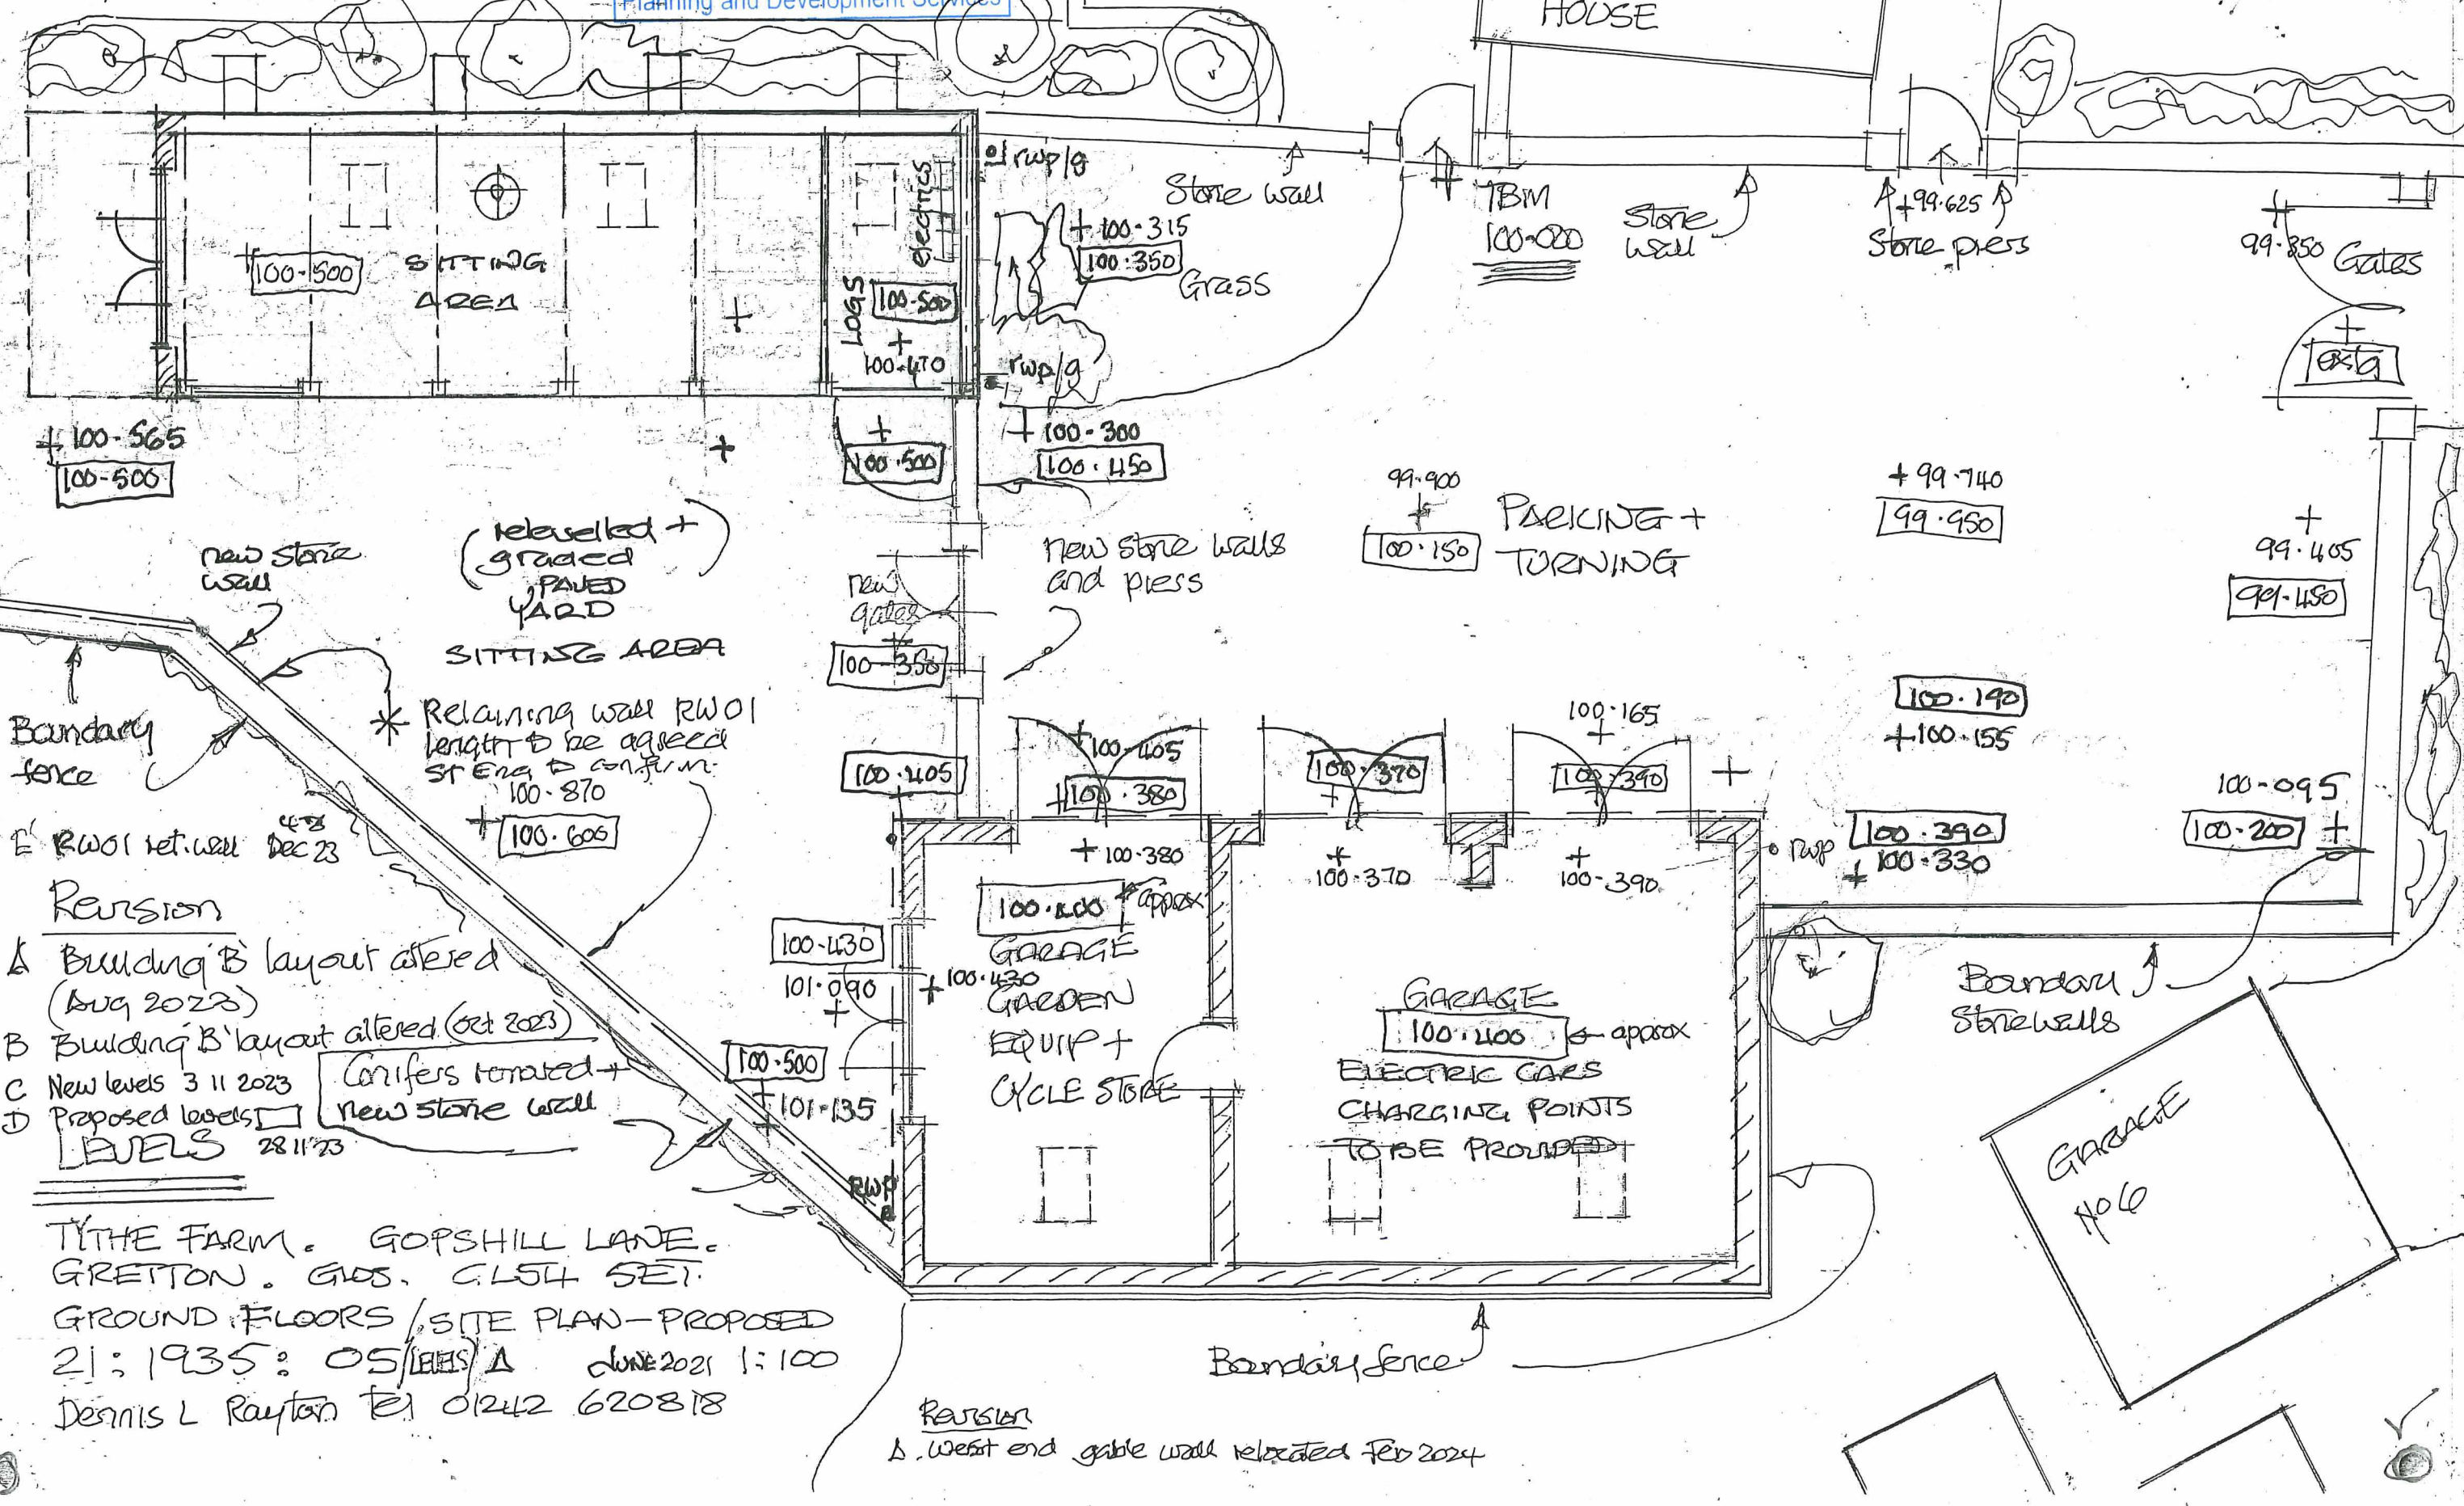

- E RW01 ret. wall Dec 23
 - Revision
 - A Building B layout altered (Aug 2023)
 - B Building B layout altered (Oct 2023)
 - C New levels 3 11 2023
 - D Proposed levels LEVELS 28 11 23
- * Retaining wall RW01 length to be agreed ST Eng to confirm.

THE FARM, GOPSHILL LAKE,
 GRETTON, GLOS. GL54 5ET.
 GROUND FLOORS / SITE PLAN - PROPOSED
 21:1935: OS/LEVELS/A June 2021 1:100
 Dennis L Rayton Tel 01242 620818

Revision
 A West end gable wall relocated Feb 2024