

REDRAWN FOR  
BUILDING 'B' REVISED  
LAYOUT (Revised 'B' - Feb 24)

GARDEN


PATIO

FRONT GARDEN

\* Walls between Bldgs A+B to have 2 no channels through and at ground level to allow rainwater passing through (2 no each wall length)

\* Aco channel drains connected to 100mm dia storm drain, number and positions of connections to be agreed

extg granite setts across entrance gates

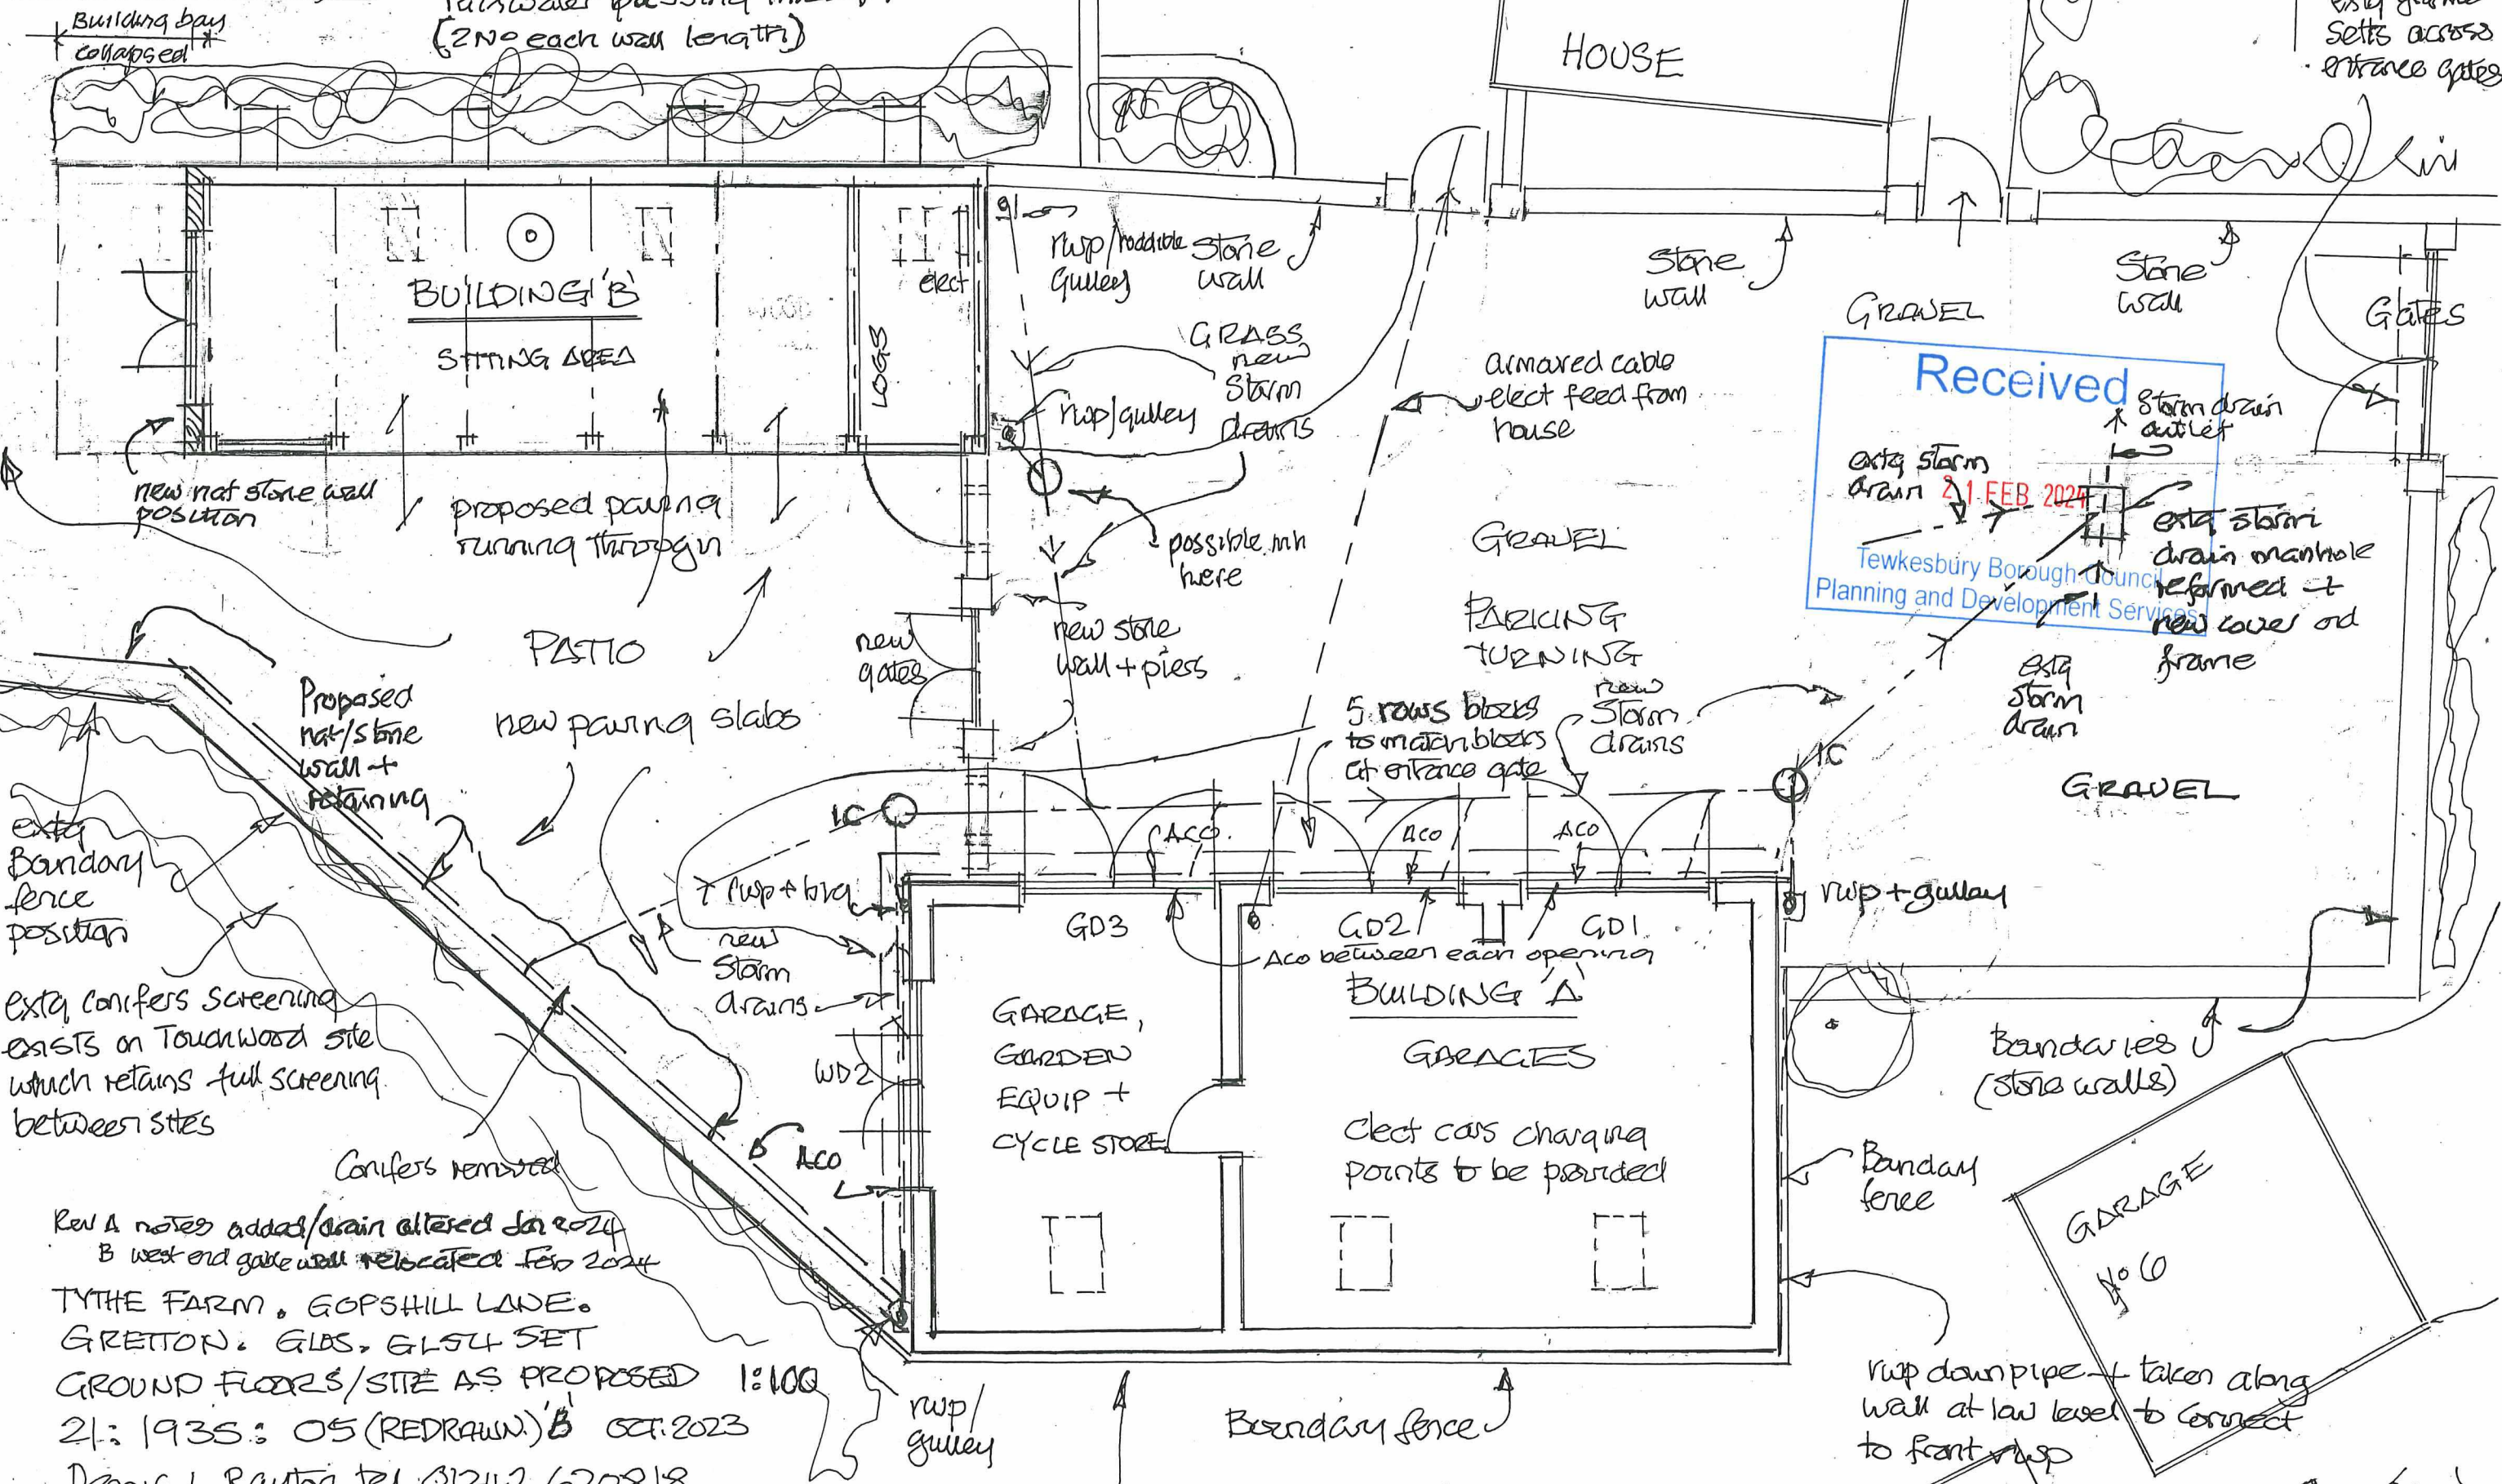

Received  
21 FEB 2024  
Tewkesbury Borough Council  
Planning and Development Services

Proposed nat/stone wall + retaining  
extg Boundary fence position  
extg conifers screening exists on Touchwood site which retains full screening between sites  
Conifers removed

Rev A notes added/drain altered Jan 2024  
B West end gate wall relocated Feb 2024  
TYTHE FARM, GOPSHILL LAKE.  
GRETTON, GLBS, GL54 SET  
GROUND FLOORS/SITE AS PROPOSED 1:100  
21:1935:05 (REDRAWN) B OCT. 2023  
Dennis L Rautari tel 01242 620818

\* land drain added around bldg  
See larger plans/section + St Eng drgs