


Received

21 FEB 2024

Lewkesbury Borough Council
Planning and Development Services

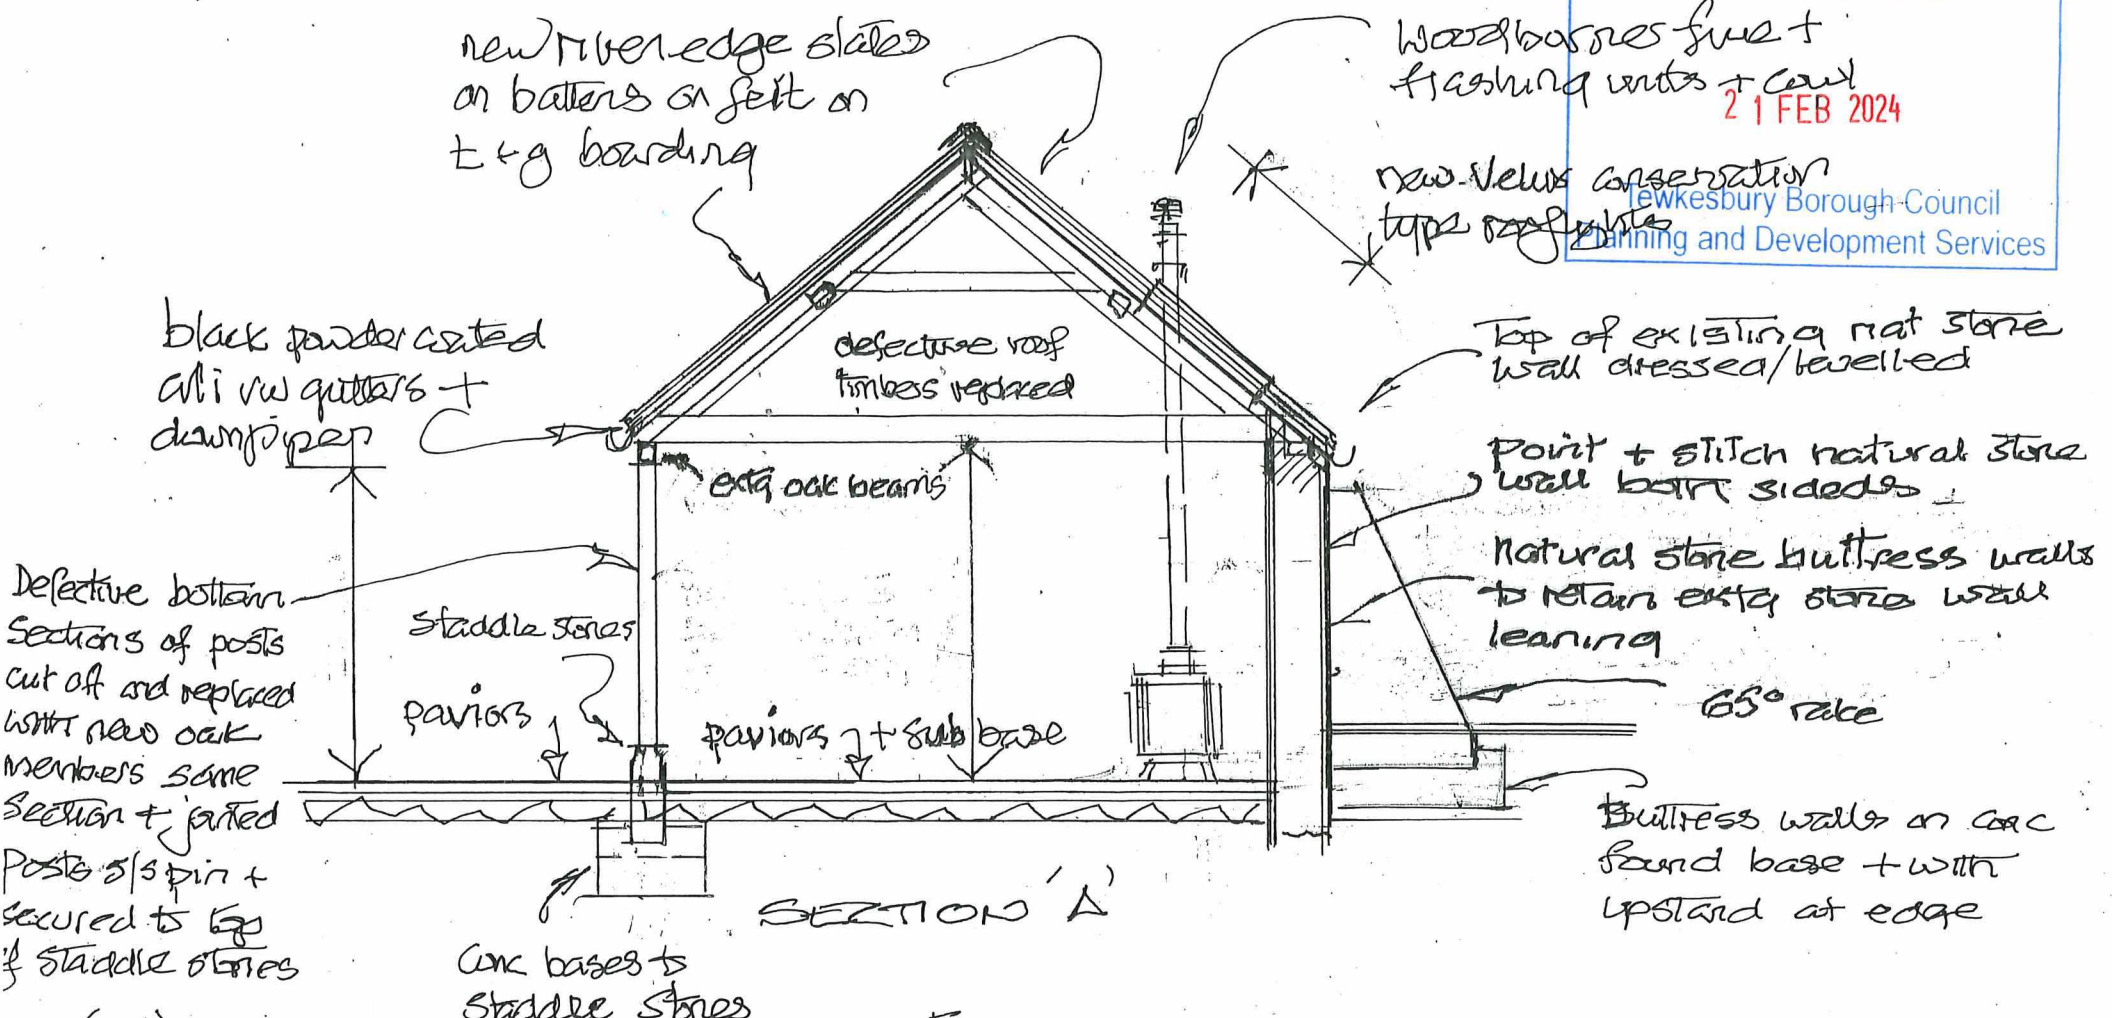

Defective bottom sections of posts cut off and replaced with new oak members same section + jointed posts s/s pin + secured to top of staddle stones

Conc bases to staddle stones

'B' Buttress added

Feb 2024

'A' * Dims for spec item 10A with allowance to have slabs/sand removed and screed insulation, DPM and sand blinding added to concrete slab for internal living use

THE FARM, GOPSHILL LAKE, GRETTON, GLOS. GL54 5ET.
BUILDING 'B' - SECTION AS PROPOSED.
21.1935: 18 'B' OCTOBER 2023 1:50
Dennis L Rayton Tel 01242 620818