

OS 100047474  
SITE BLOCK PLAN  
SCALE 1:250

Rev.No	DATE	REV. NOTE
01	16/11/23	garage repositioned
CAD REF		



**NOTES:**

THIS DRAWING IS INDICATIVE ONLY AND MUST NOT BE RELIED UPON FOR CONSTRUCTION UNLESS THE DRAWING IS NAMED AS 'CONSTRUCTION'.  
ALL DIMENSIONS TO BE CHECKED AND VERIFIED, WITH ANY DISCREPANCIES REPORTED TO THE PLAN HUB.  
THIS DRAWING REMAINS THE PROPERTY OF THE PLAN HUB AND MUST NOT BE COPIED OR REPRODUCED WITHOUT PRIOR WRITTEN PERMISSION.

Project Title

**New Garage**

Drawing title

**Site Location Plan**

Client **STEVE WILKINSON**

Client address **80A GRETTON ROAD, CHELTENHAM  
GLOUCESTERSHIRE, GL54 5EL**

Drawn By NB	Designed By NB
Checked By	Approved By



Drawing No 010	Revision No 01
-------------------	-------------------

Compass	Date 04-11-23	Scale 1:250; 1:1250
	Status:	Sheet size: A3
	Consultation	

HEAD OFFICE :  
**THE PLAN HUB**  
Suite 6, 272 London Road,  
Wallington, Surrey, SM6 7DJ  
Phone : 0203 603 1599 E-mail : info@theplanhub.co.uk

THIS DRAWING IS A COPYRIGHT OF THE PLAN HUB AND MUST NOT BE DUPLICATED OR REPRODUCED WITHOUT PERMISSION FROM THE COMPANY.

SITE LOCATION PLAN  
SCALE 1:1250

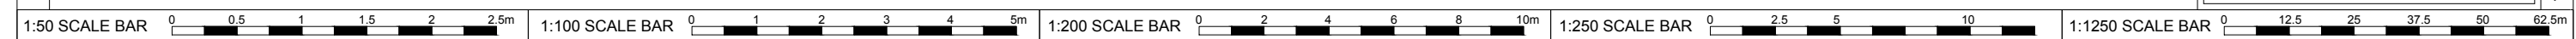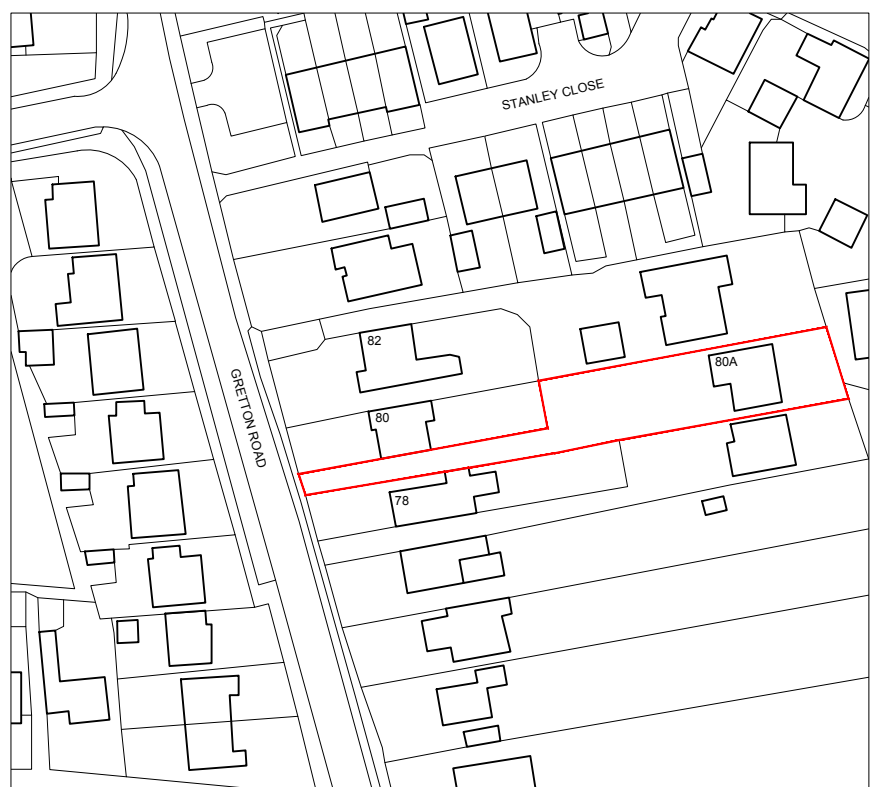

10/13/2020