

Rev.No	DATE	REV. NOTE
01	13/11/23	client revisions
CAD REF		



**NOTES:**

THIS DRAWING IS INDICATIVE ONLY AND MUST NOT BE RELIED UPON FOR CONSTRUCTION UNLESS THE DRAWING IS NAMED AS 'CONSTRUCTION'.

ALL DIMENSIONS TO BE CHECKED AND VERIFIED, WITH ANY DISCREPANCIES REPORTED TO THE PLAN HUB.

THIS DRAWING REMAINS THE PROPERTY OF THE PLAN HUB AND MUST NOT BE COPIED OR REPRODUCED WITHOUT PRIOR WRITTEN PERMISSION.

Project Title

**New Garage**

Drawing title

**Proposed Plans & Elevations**

Client **STEVE WILKINSON**

Client address **80A GRETTON ROAD, CHELTENHAM GLOUCESTERSHIRE, GL54 5EL**





Drawn By	Designed By
NB	NB
Checked By	Approved By

Drawing No	Revision No
003	01

Compass	Date	Scale
	04-11-23	1:100
	Status:	Sheet size:
	Consultation	A3

HEAD OFFICE :  
**THE PLAN HUB**  
 Suite 6, 272 London Road,  
 Wallington, Surrey, SM6 7DJ  
 Phone : 0203 603 1599 E-mail : info@theplanhub.co.uk

THIS DRAWING IS A COPYRIGHT OF THE PLAN HUB AND MUST NOT BE DUPLICATED OR REPRODUCED WITHOUT PERMISSION FROM THE COMPANY.

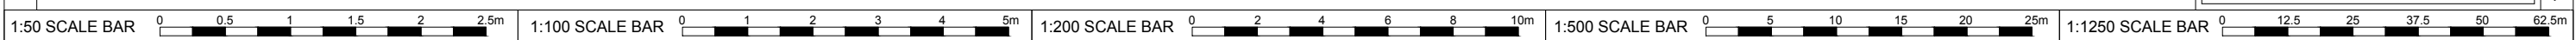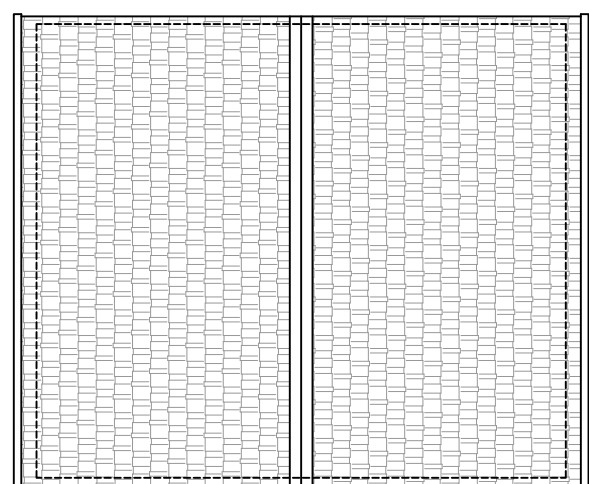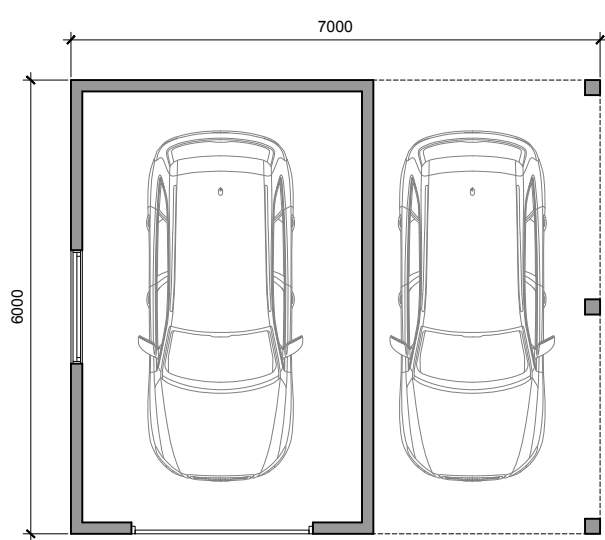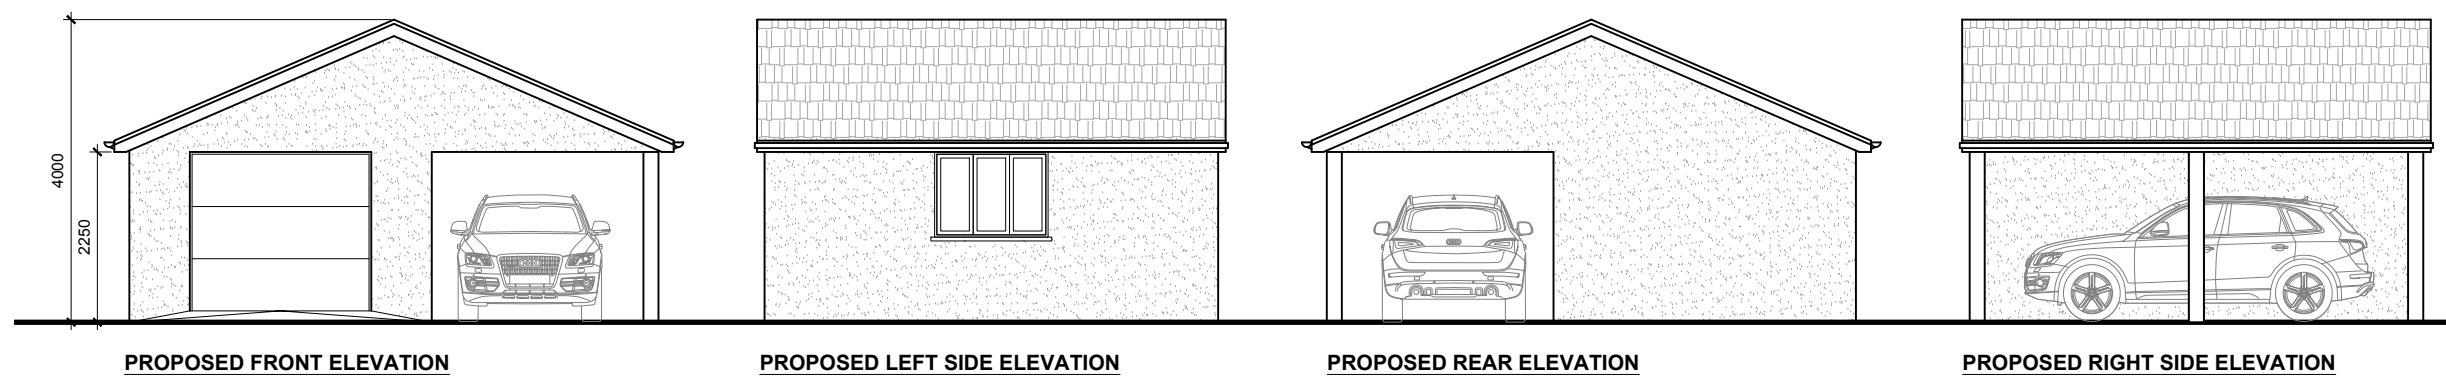

10/13/2020