
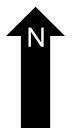


5 Abbey Terrace

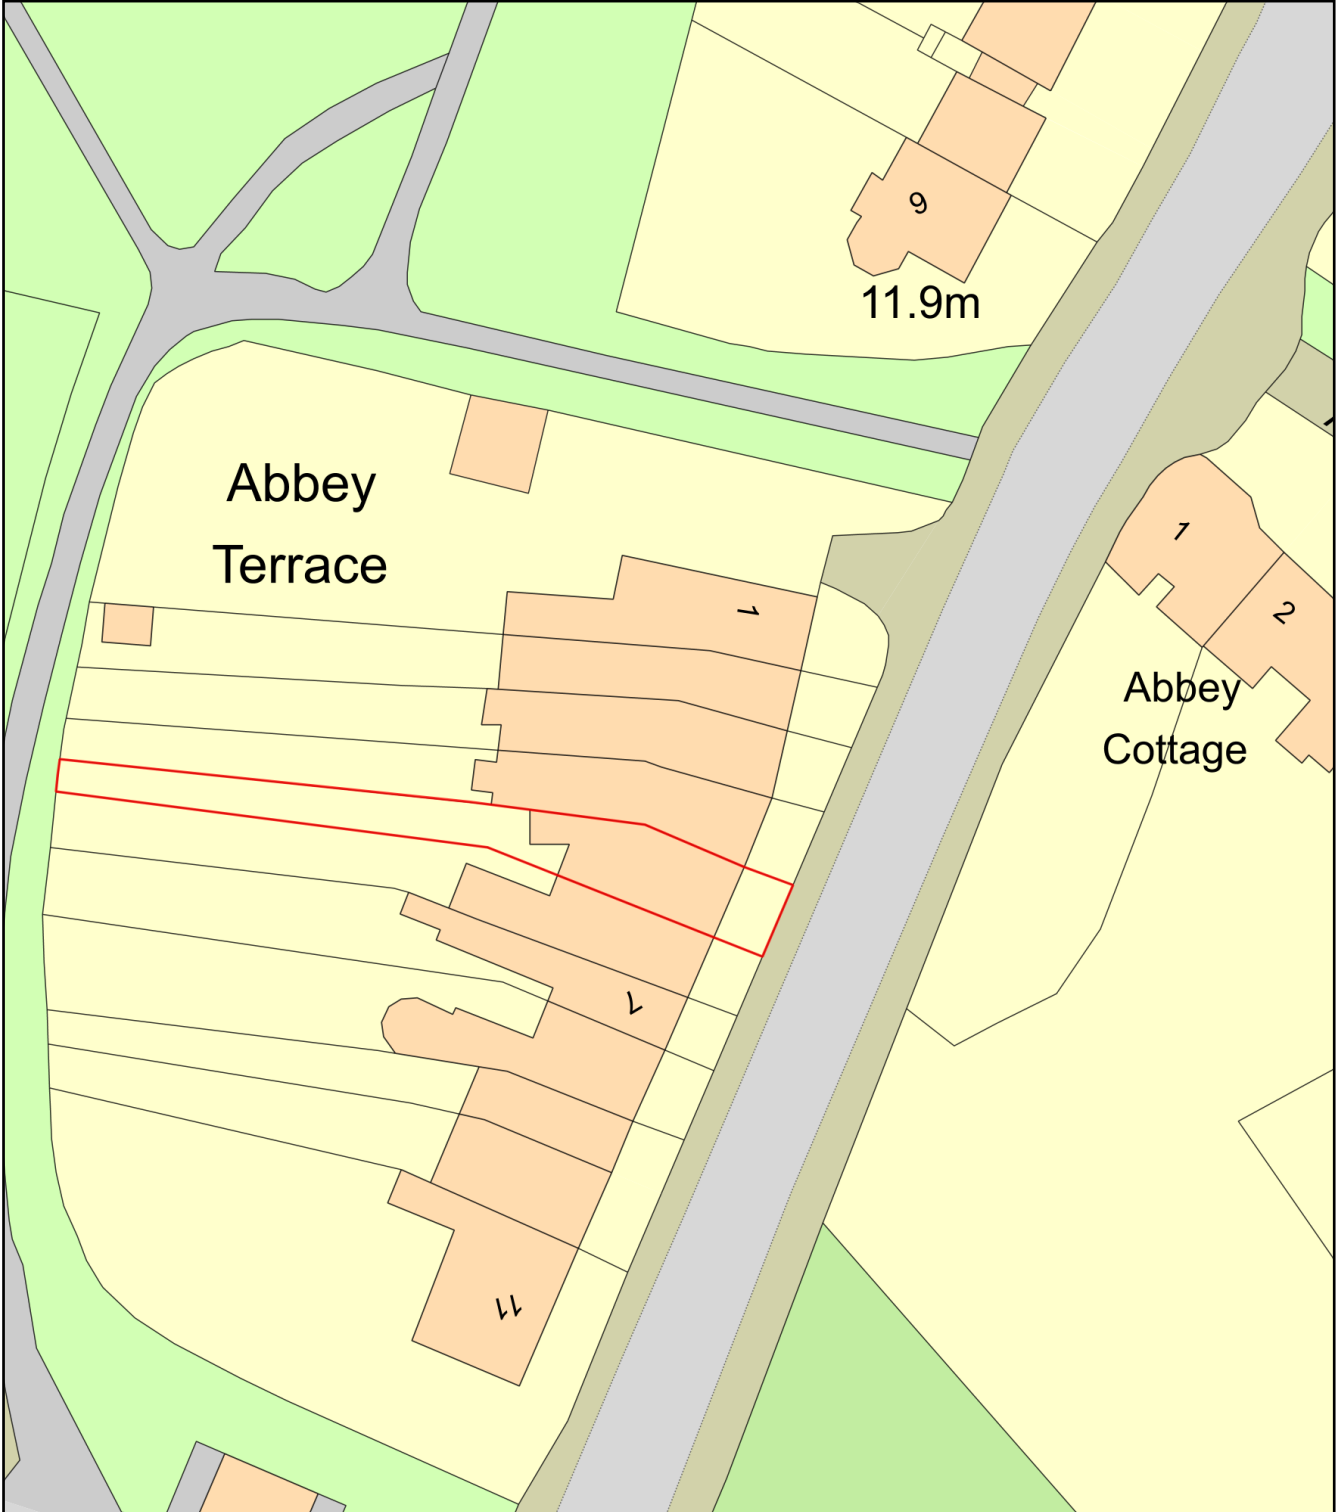

Plan Produced for: Simon Veal

Date Produced: 20 Mar 2024

Plan Reference Number: TQRQM24080075529109

Scale: 1:500 @ A4