

SHEET SIZE:

A4

SHEET NO:

01

PROJECT INFORMATION

NAME :
ADDRESS :
STATE, ZIP CODE :
CITY :

REVISIONS

PROJECT NO :

DATE DRAWN: MARCH 25, 2024


DRAWN BY :

CHECKED BY :

SCALE : 1:50

DRAWING TITLE
EXISTING FRONT
ELEVATION



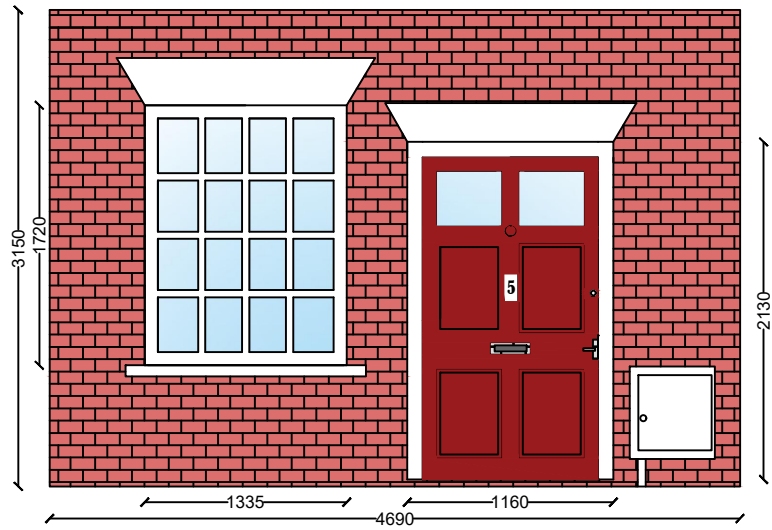

SHEET SIZE:

A4

SHEET NO:

02

PROJECT INFORMATION

NAME :
 ADDRESS :
 STATE, ZIP CODE :
 CITY :

REVISIONS

PROJECT NO :
 DATE DRAWN: MARCH 25, 2024
 DRAWN BY :
 CHECKED BY :

SCALE : 1:50

DRAWING TITLE
 PROPOSED FRONT
 ELEVATION

