


S1 EXISTING SECTION
Scale: 1:100 @ A3



E2 PROPOSED SECTION
Scale: 1:100 @ A3

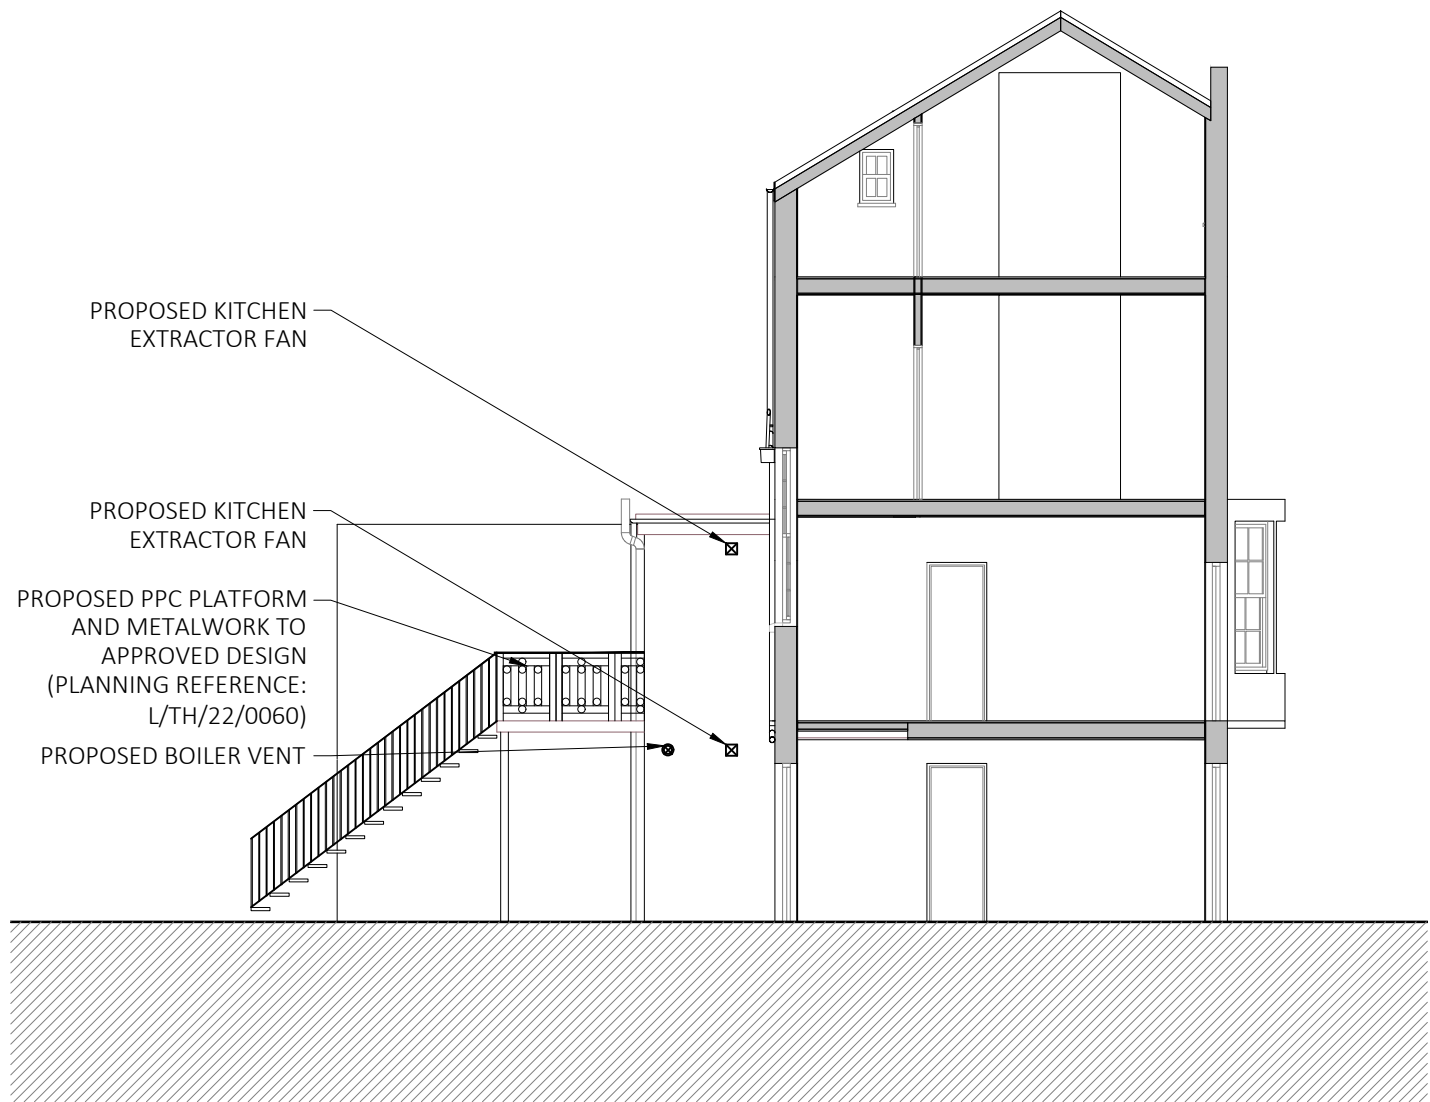

REVISION HISTORY		
REV	DATE	COMMENT
-	07.02.2024	ISSUED FOR PLANNING
P1	19.03.2024	METALWORK LABEL AMENDS.

© COPYRIGHT. THE COPYRIGHT IN THIS DRAWING IS VESTED IN DEL RENZIO & DEL RENZIO AND NO LICENSE OR ASSIGNMENT OF ANY KIND HAS BEEN, OR IS, GRANTED TO ANY THIRD PARTY WHETHER BY PROVISION OF COPIES OR ORIGINALS OR OTHERWISE UNLESS AGREED IN WRITING.
Ordnance Survey © 2022 | Licence No:

del Renzio & del Renzio
DEL RENZIO & DEL RENZIO Ltd.
Architectural Design & Planning
A. 12-14 Cliff Street, Ramsgate, Kent, CT11 9HS
E. post@delrenzio.com
T. 01843 446210
W. www.delrenzio.com

Site Address:
14-15 Spencer Square
Drawing Title:
EXISTING AND PROPOSED SECTION.

Db: VG	Cb: IDR	Date: 19.03.2024
Scale: 1:100@A3	Status: For Planning Purposes	
Drawing Number: 558-A-GA-2200		Rev: P1