
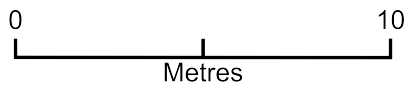


39 Carroll Crescent, Ormskirk, Lancashire, L39 1PY

1. The proposed driveway will be approx: 5.7m long By 4.5m wide
2. The proposed Dropped Kerb is: 2.5m long 5.7m wide
3. The hardstanding to cover the hatched area is: asphalt
4. The hatched area is the proposed Dropped Kerb

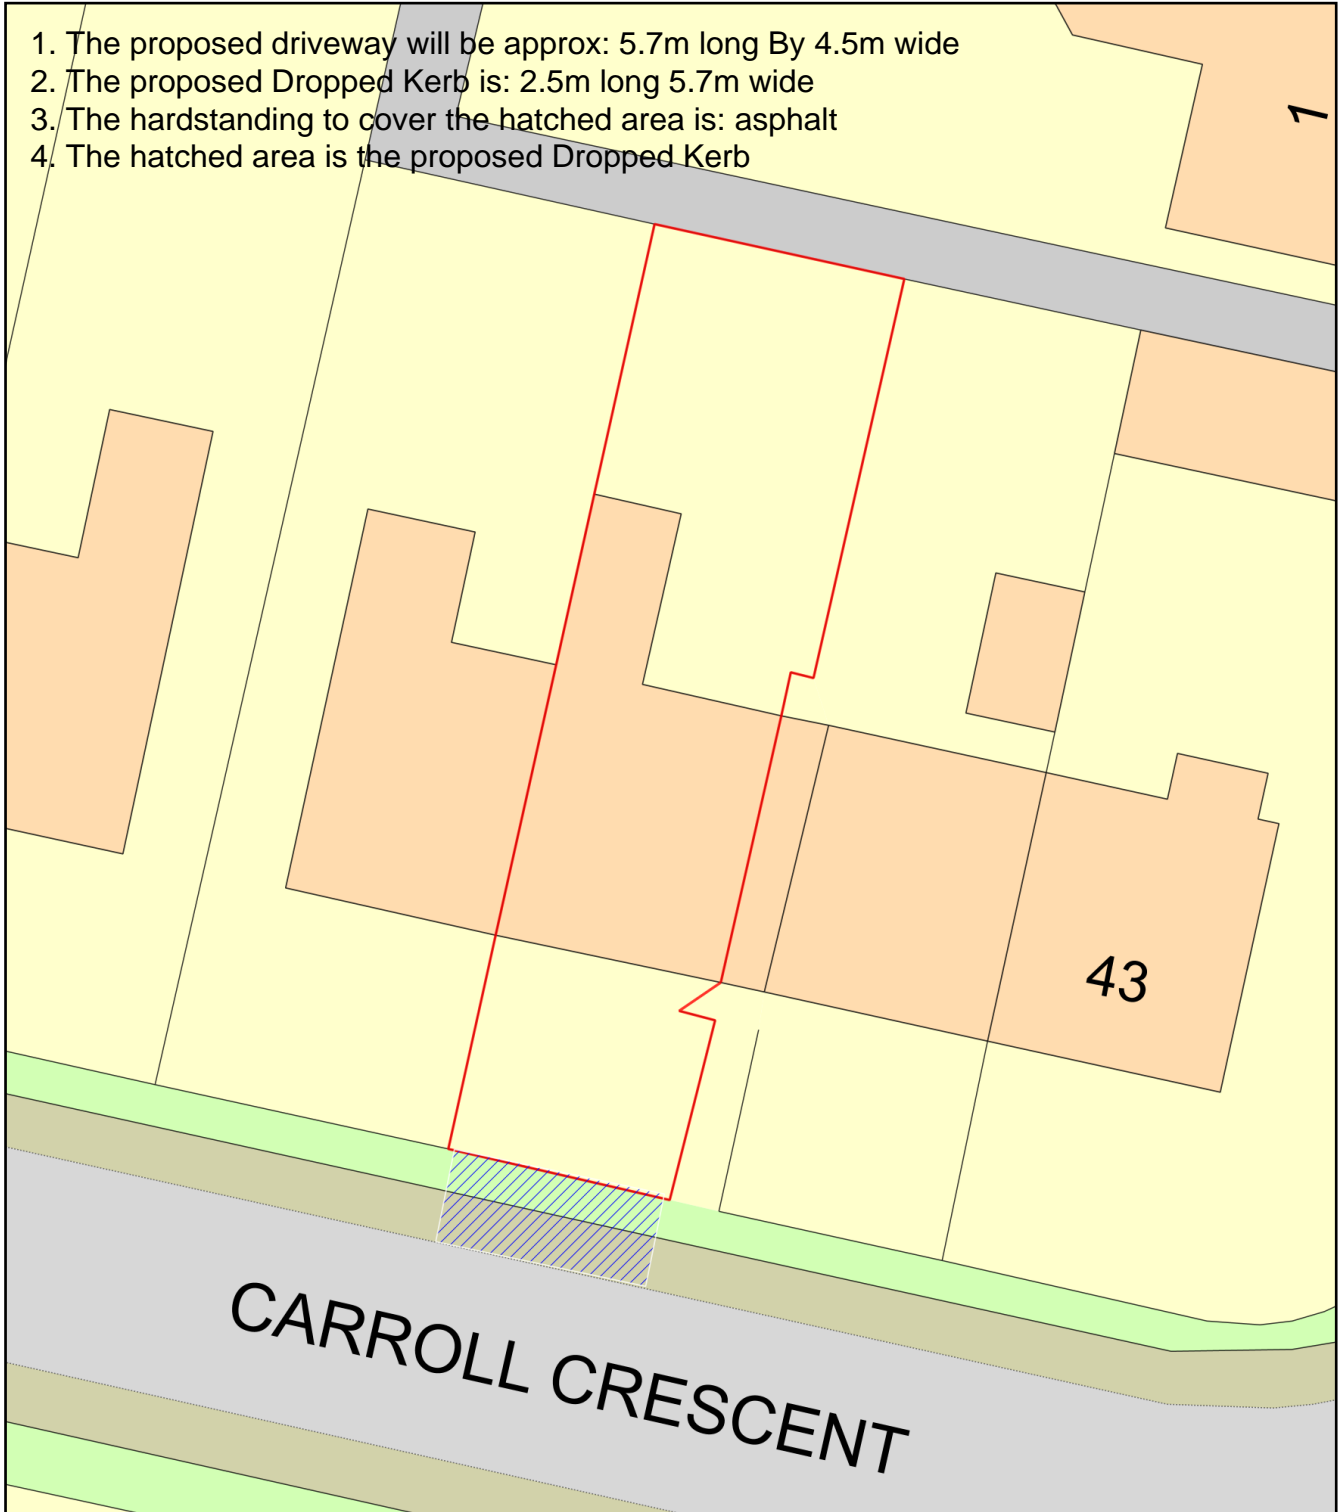

Plan Produced for: Application to drop the kerb

Date Produced: 05 Mar 2024

Plan Reference Number: TQRQM24065213055191

Scale: 1:200 @ A4