


39 Carroll Crescent, Ormskirk, Lancashire, L39 1PY - Location Plan

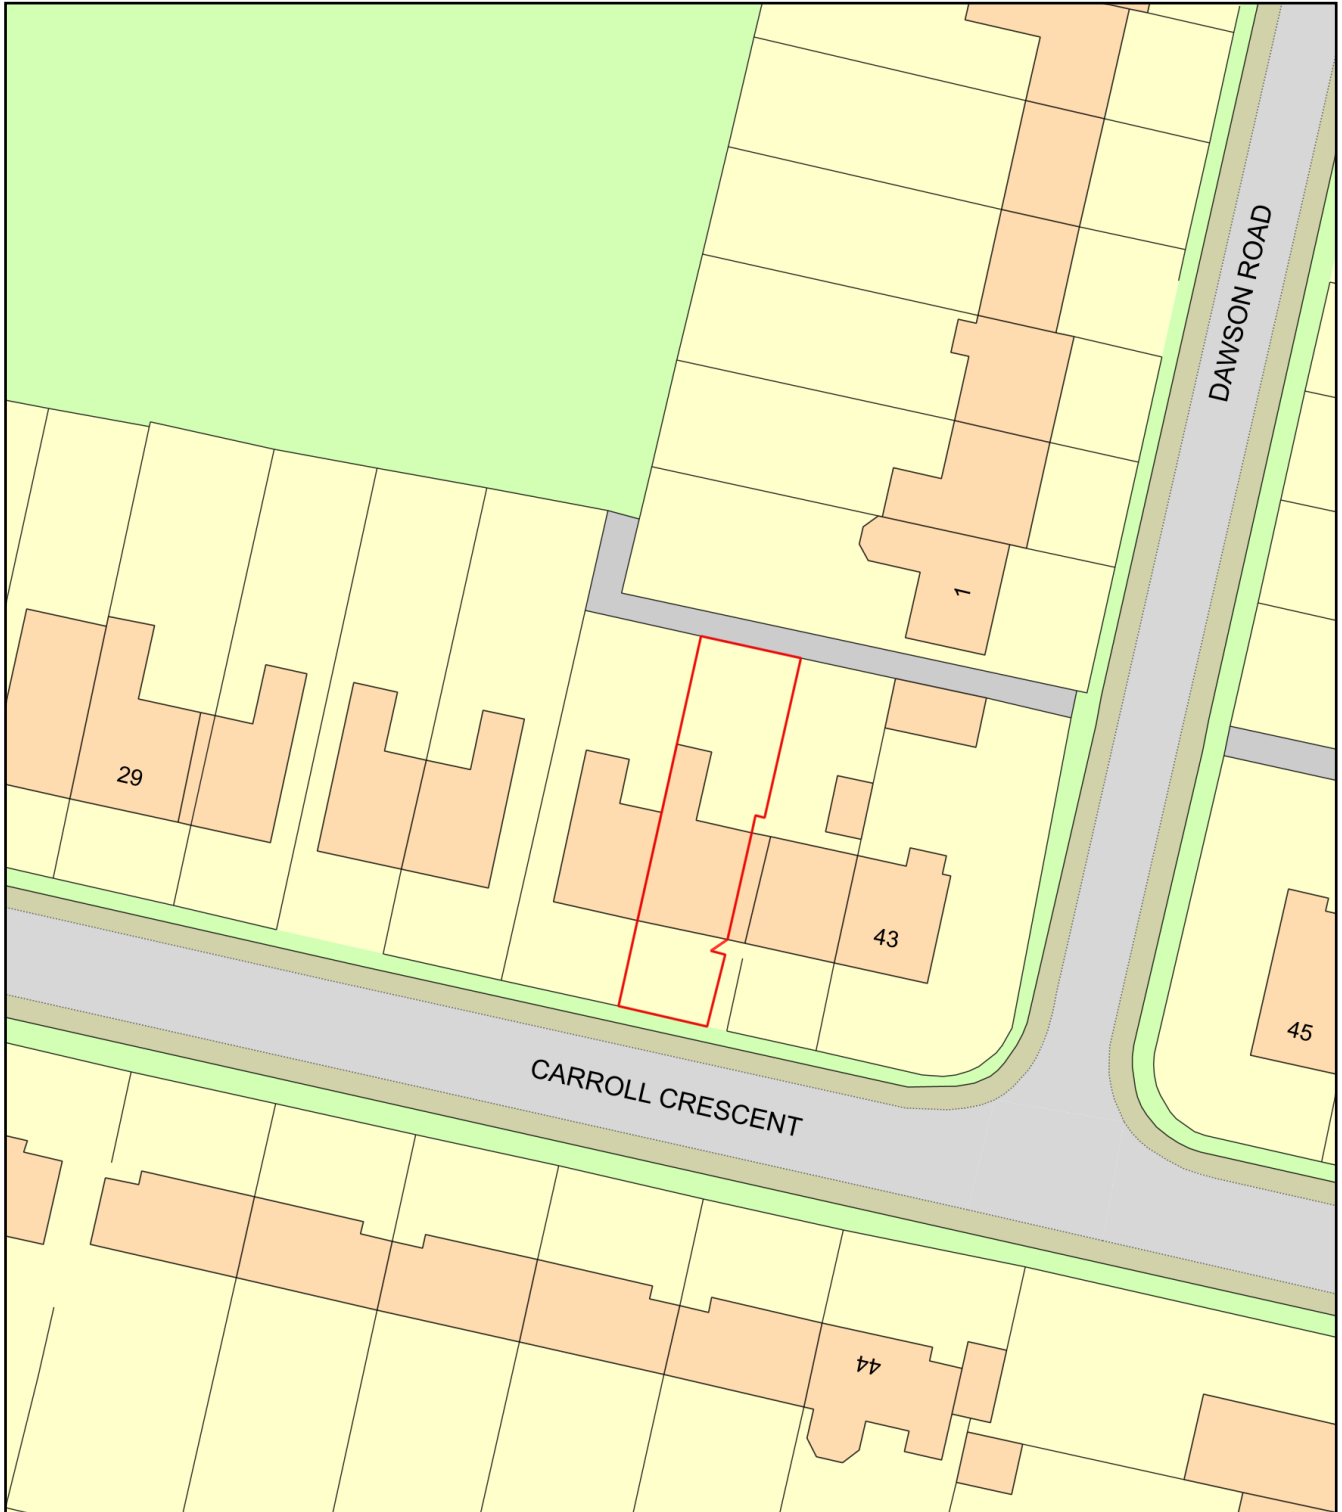

Plan Produced for: Application to drop the kerb

Date Produced: 05 Mar 2024

Plan Reference Number: TQRQM24065213812919

Scale: 1:500 @ A4