


LEGEND:

- (A) Existing facing brick
- (B) Existing render
- (C) Existing uPVC window / door
- (D) Proposed facing brick
- (E) Proposed render
- (F) Proposed uPVC windows to match existing

SCALE 1:100


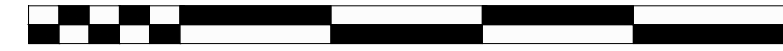


0

10m

All dimensions should be site checked prior to the ordering of any materials or undertaking of any works. Any variations must be identified to owners.

This drawing is to be read in conjunction with all structural engineers drawings, specifications and details.

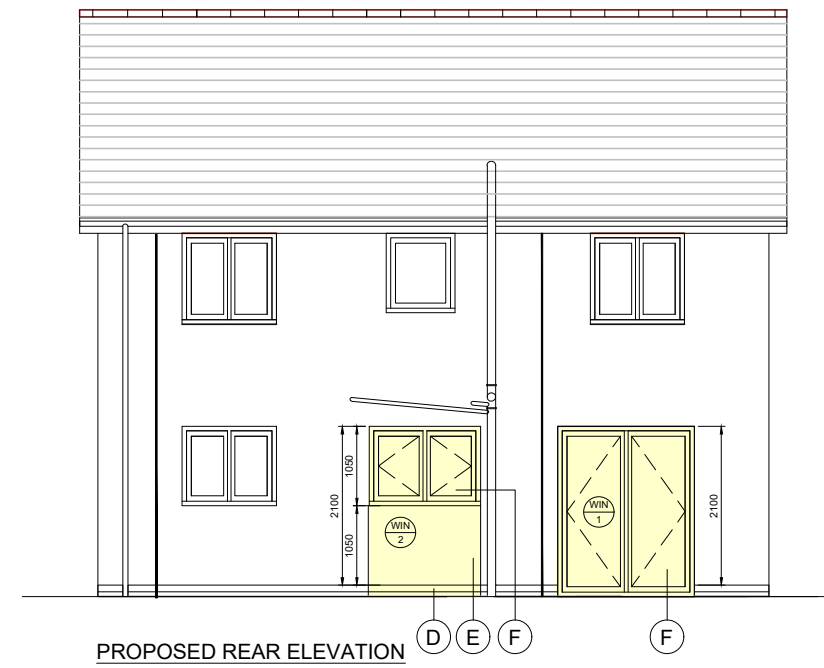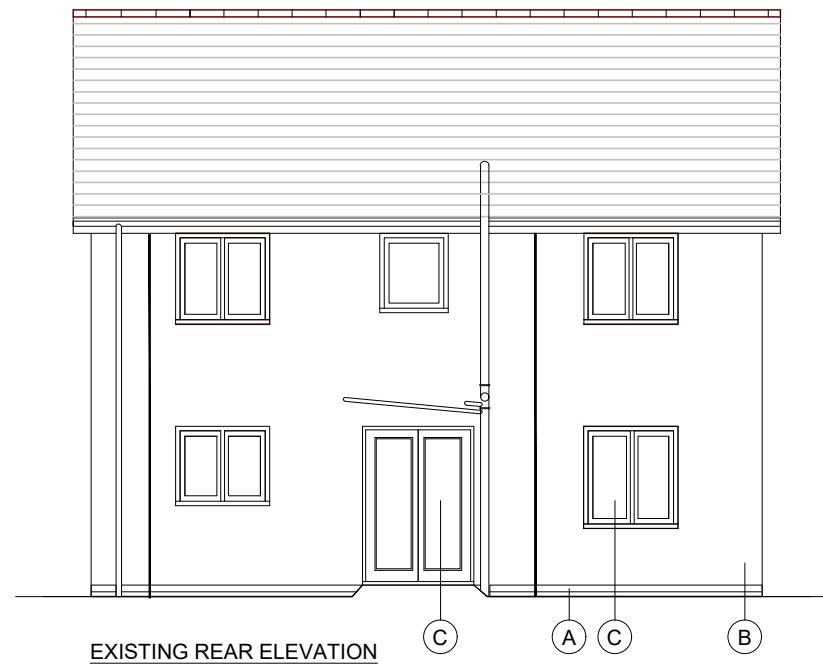

<p>REVISION / DESCRIPTION / DATE</p> <p>-</p>	<p>NOTE: All proprietary goods and materials are to be fitted in accordance with manufacturer's instructions, Codes of Practice and British Standards. All dimensions to be verified by the Contractor on site. XXXXXXXXXX work to figured dimensions only.</p>		<p>CLIENT E COPPER - D BROWN</p>	<p>PROJECT EXTENSION 8 CANNON STREET WINCHBURGH EH52 6WN</p>	<p>SCALE @A3 1:100</p> <p>DRAWN BY CAD</p> <p>CHECKED CAD</p> <p>DATE 22-03-2024</p> <p>STAGE PLANNING</p>	<p>DRAWING EXISTING / PROPOSED ELEVATIONS</p> <p>PROJECT NUMBER 24-01</p> <p>DRAWING NUMBER PL5</p> <p>REVISION -</p>
---	---	--	--------------------------------------	--	--	---