

Boundaries


This Disposition Plan has been prepared through conjecture from Information supplied by:

Ordnance Survey


This drawing only represents the architects, **Brae Property Group Ltd**, interpretation of the aforementioned Site Boundary Information. Confirmation of the Deed Title for the shown site should be provided by the Client's Solicitors as to the exact legal Site Boundary Position prior the commencement of any works onsite.

DO NOT SCALE The Contractor must check & verify all Side & Building Dimensions.		No.	T	T	 Andrew Manager	WARRANT	57	AL(0)001	
Levels & Searc Inverts at DOM's before convenioning work. This Drawing must be read with the NBS Contract Specification and			Ш		Ť		Boyol Temace		
any related Structural Engineer or Specialist Contractors Drawings. COPYRIGHT			Ш	ı			Alc Gewon		
The information contained on this drawing in the sole cappright of Brass Property Group Limited. & may red be reproduced without express	Ш		Ш	L			Locator Ran		
written permission. Bras Property Group is limited company in Scattend SC404000			Ш	L			Vices A	to Tru	no. The

FRONT

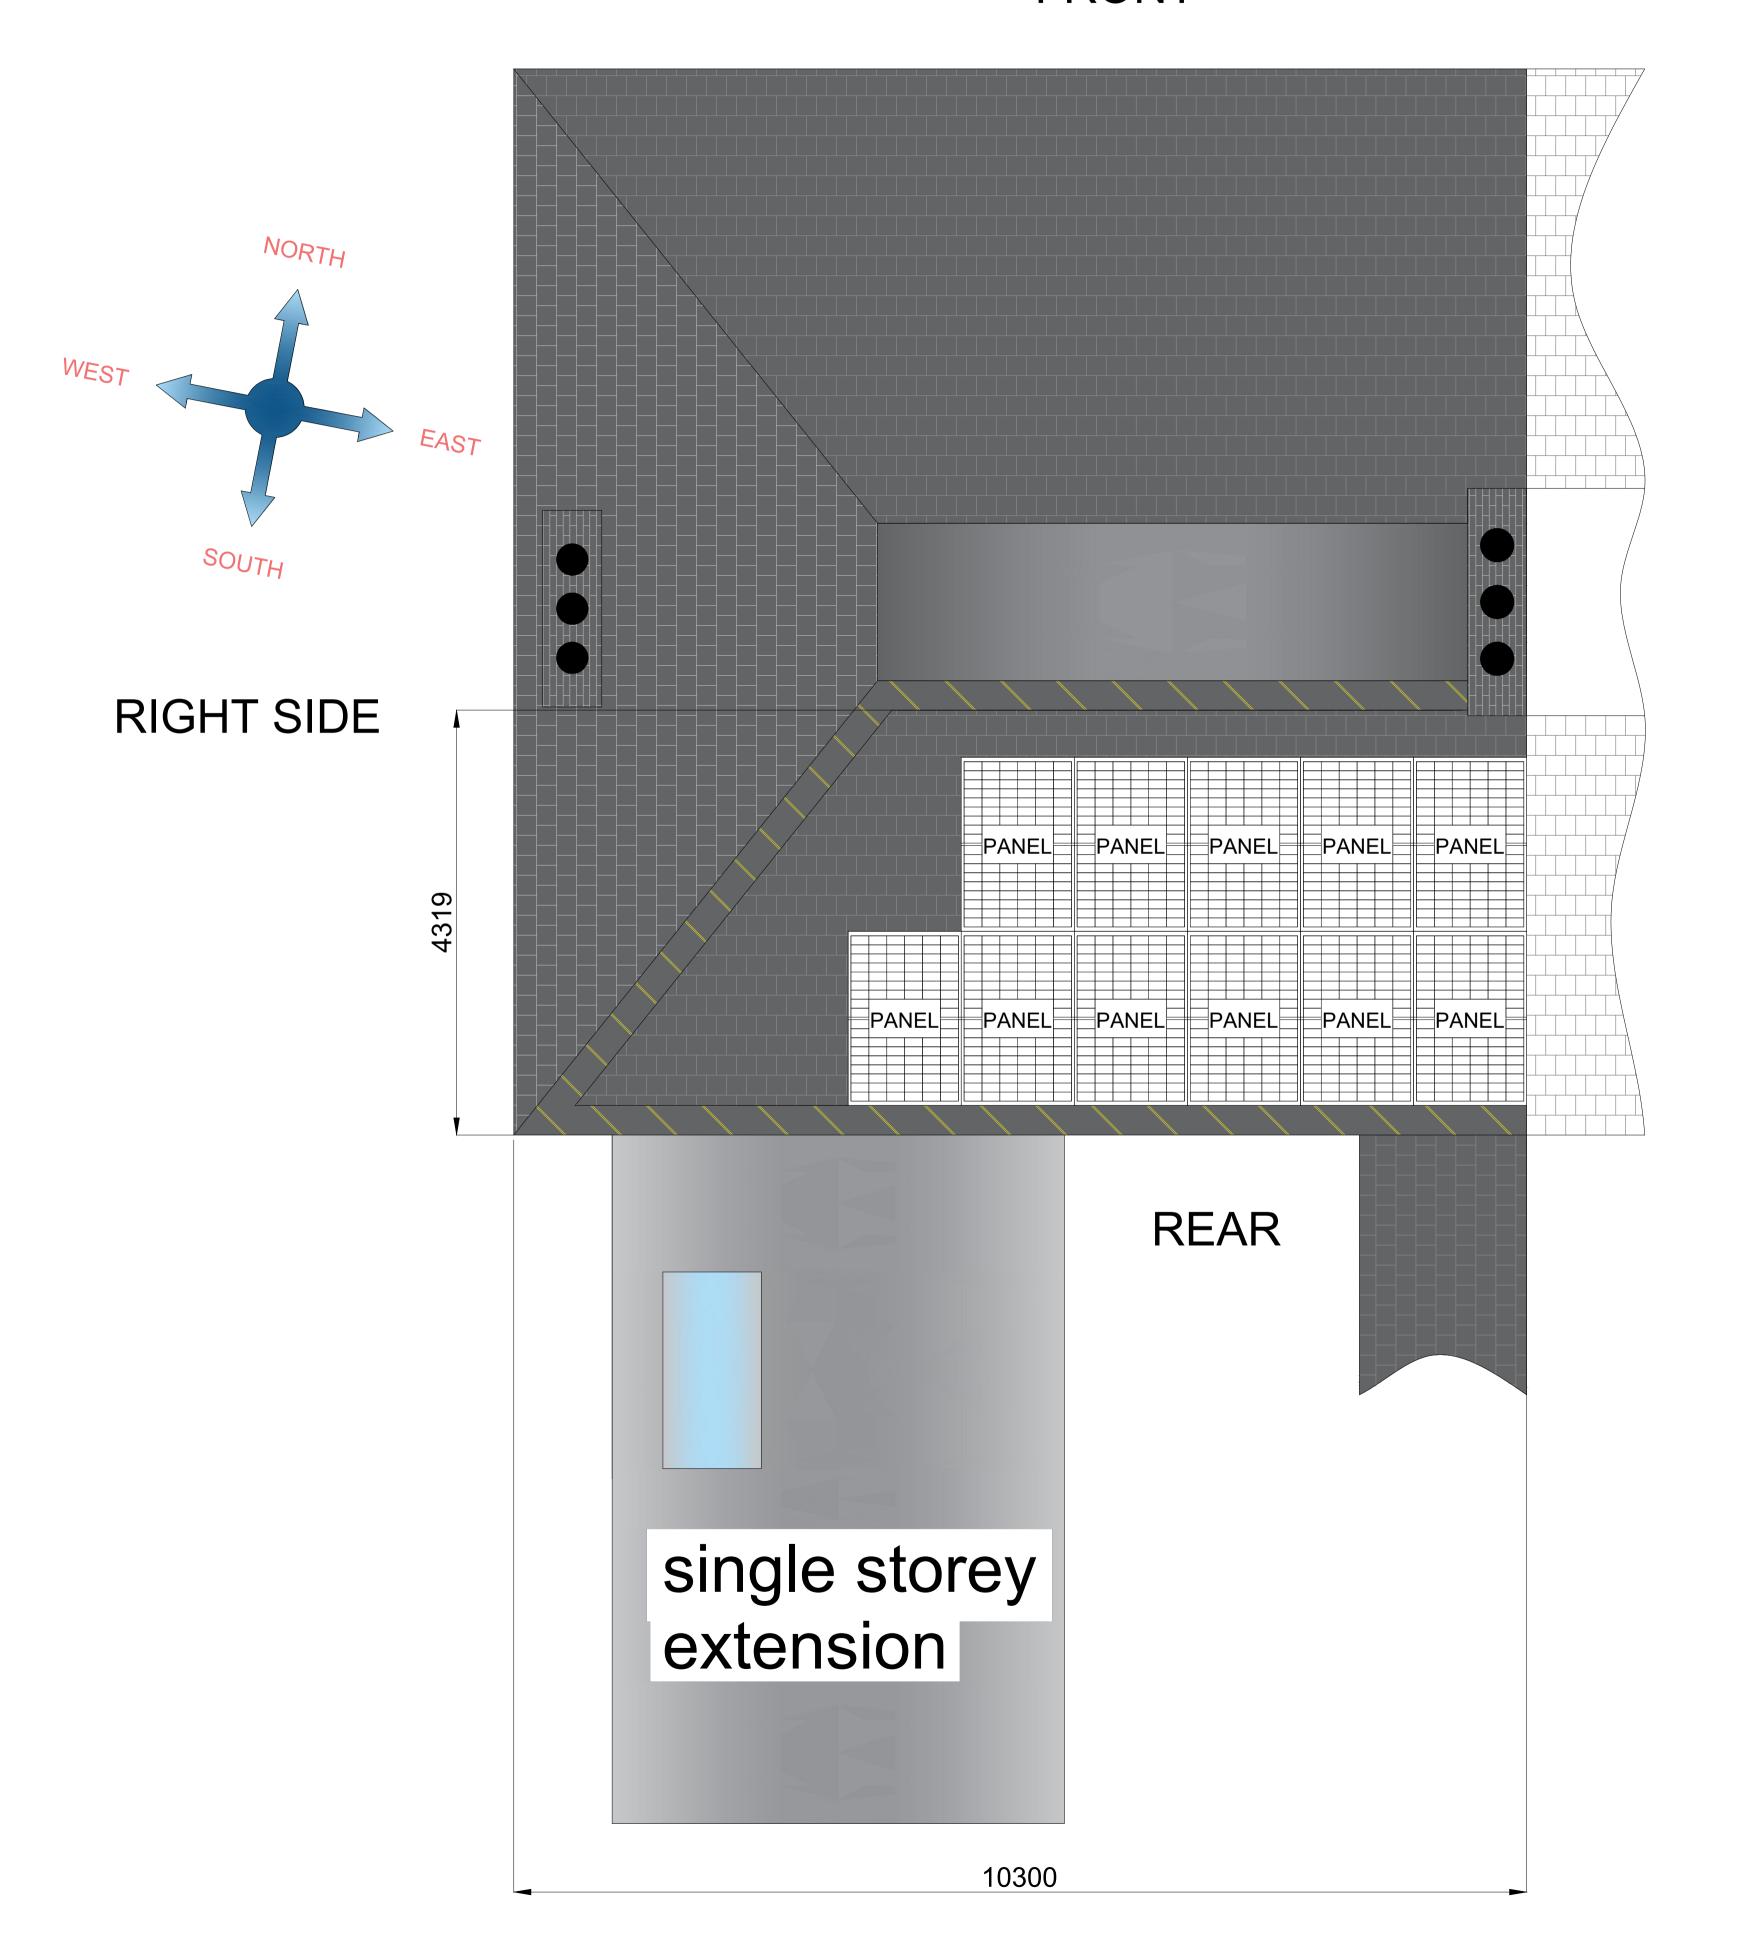

Solar PV System

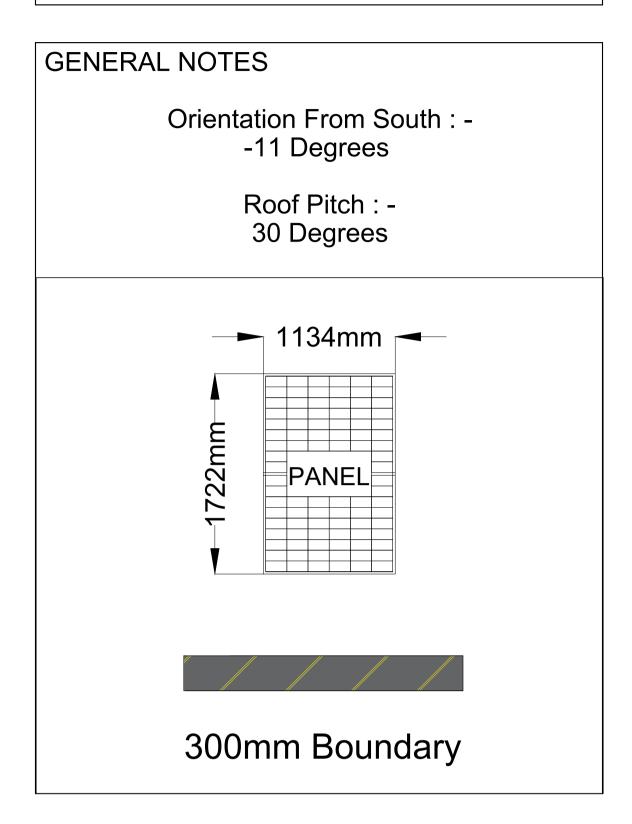

CLIENT	Laura McGowan
DATE	21 March 2024
SCALE	Do Not Scale
DRAWN BY	Glen Stanger

JOB ADDRESS

11 Royal Terrace EH49 6HQ

DRAWING TITLE

Solar PV 11 Panels

Roof Type SLATE





Unit 3, Crompton Business Park Doncaster, DN2 4PA



Your Solution

Solar Panels

430w ALL BLACK

4.730 kW Total Solar Power

11 x 430 Watt Panels (430w ALL BLACK TIER 1 Panel)

4,422 kWh per year

Inverter

Sunsynk

5.000 kW Total Inverter Rating

1 x SUNSYNK-5K-SG01/03LP1

Battery

SunSynk

5.32 kWh Total Battery Storage

1 x Sept 2023 - SunSynk 5.32

