



EXISTING GROUND FLOOR LAYOUT (SCALE 1:50)

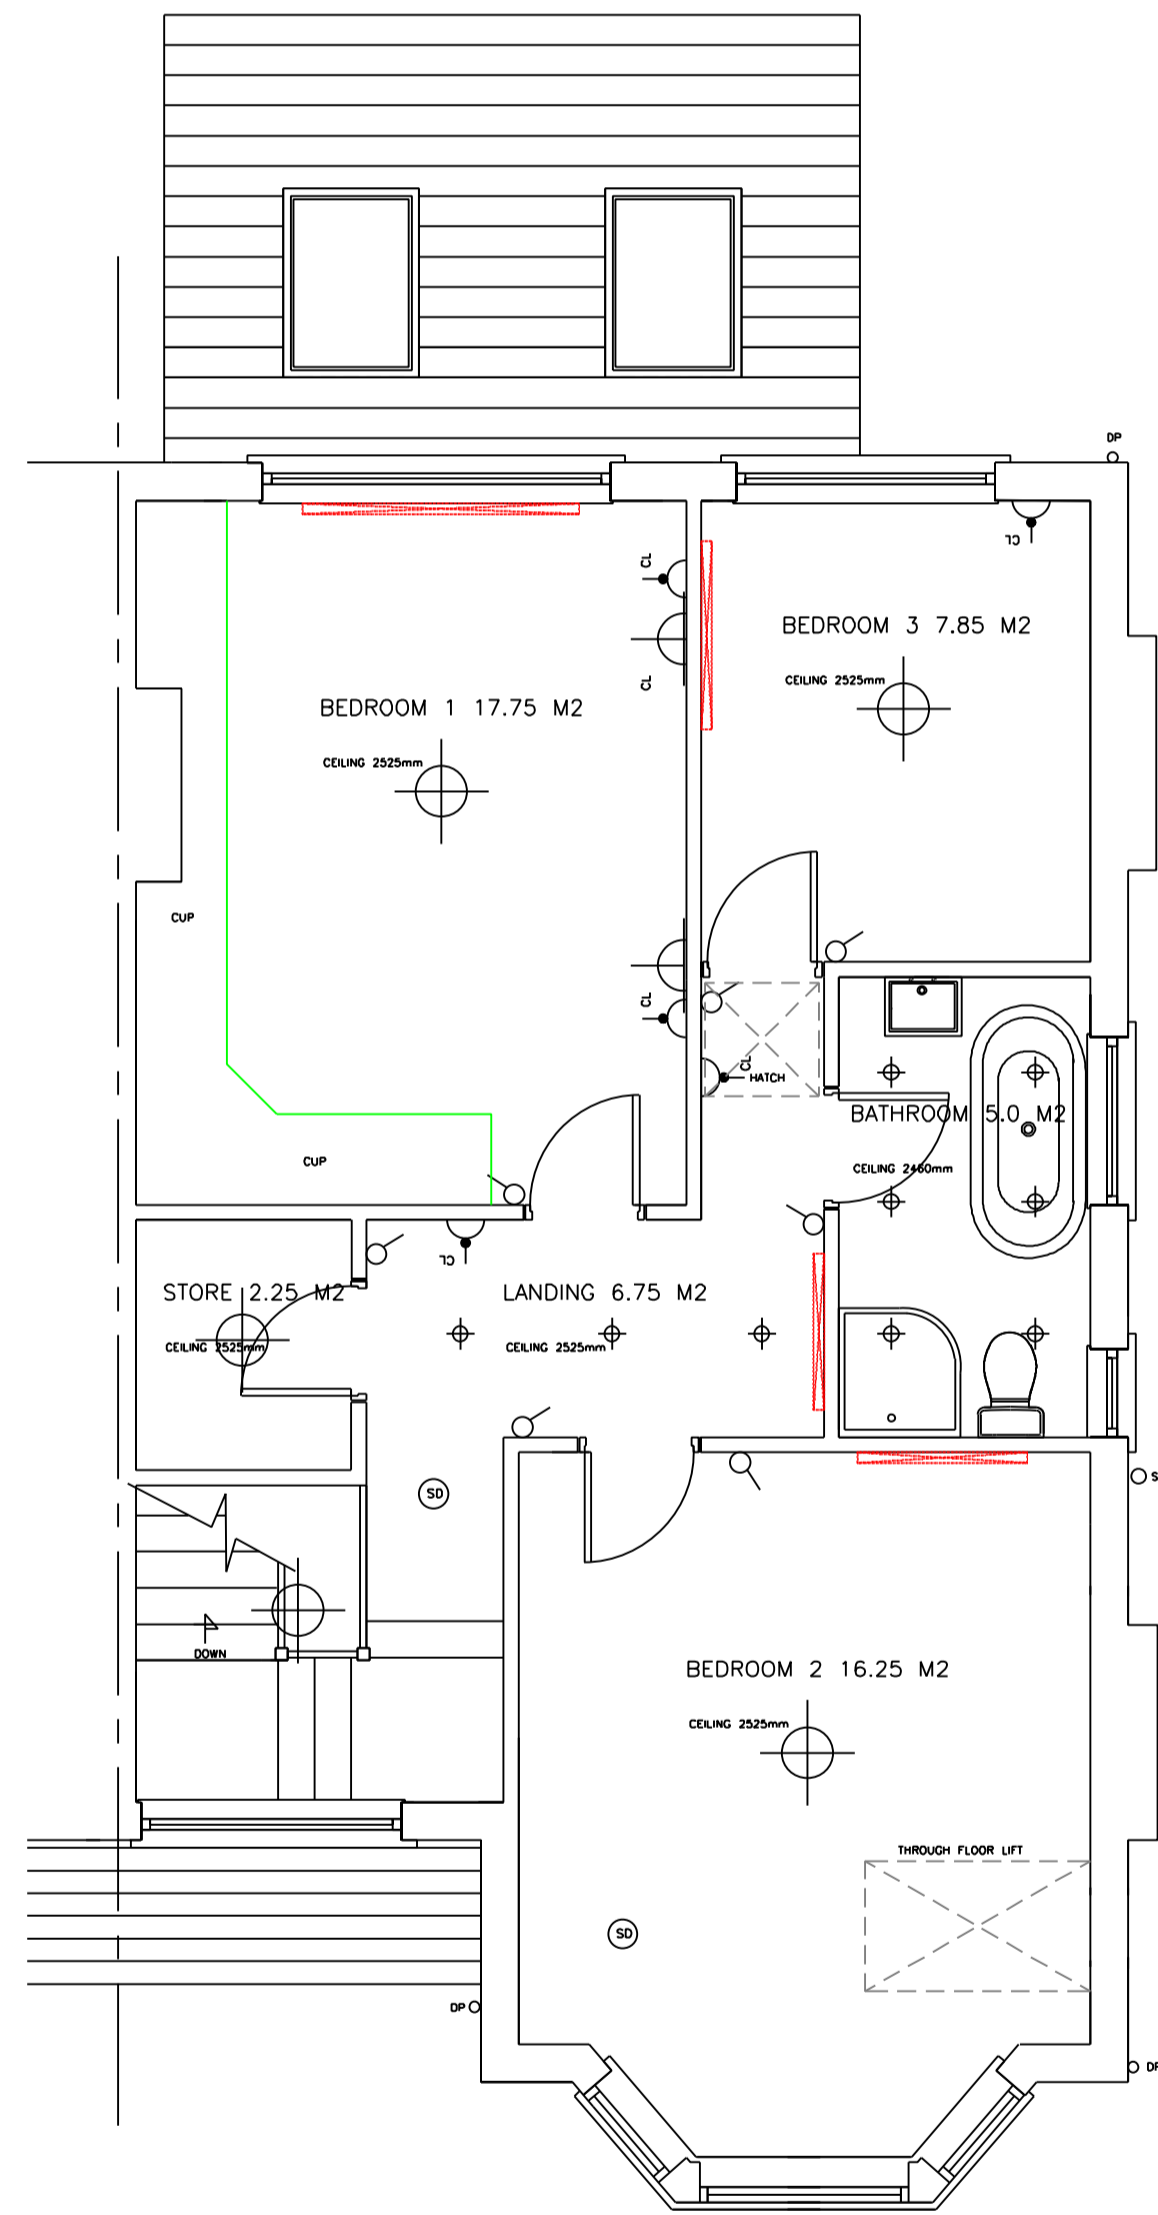


EXISTING FIRST FLOOR LAYOUT (SCALE 1:50)

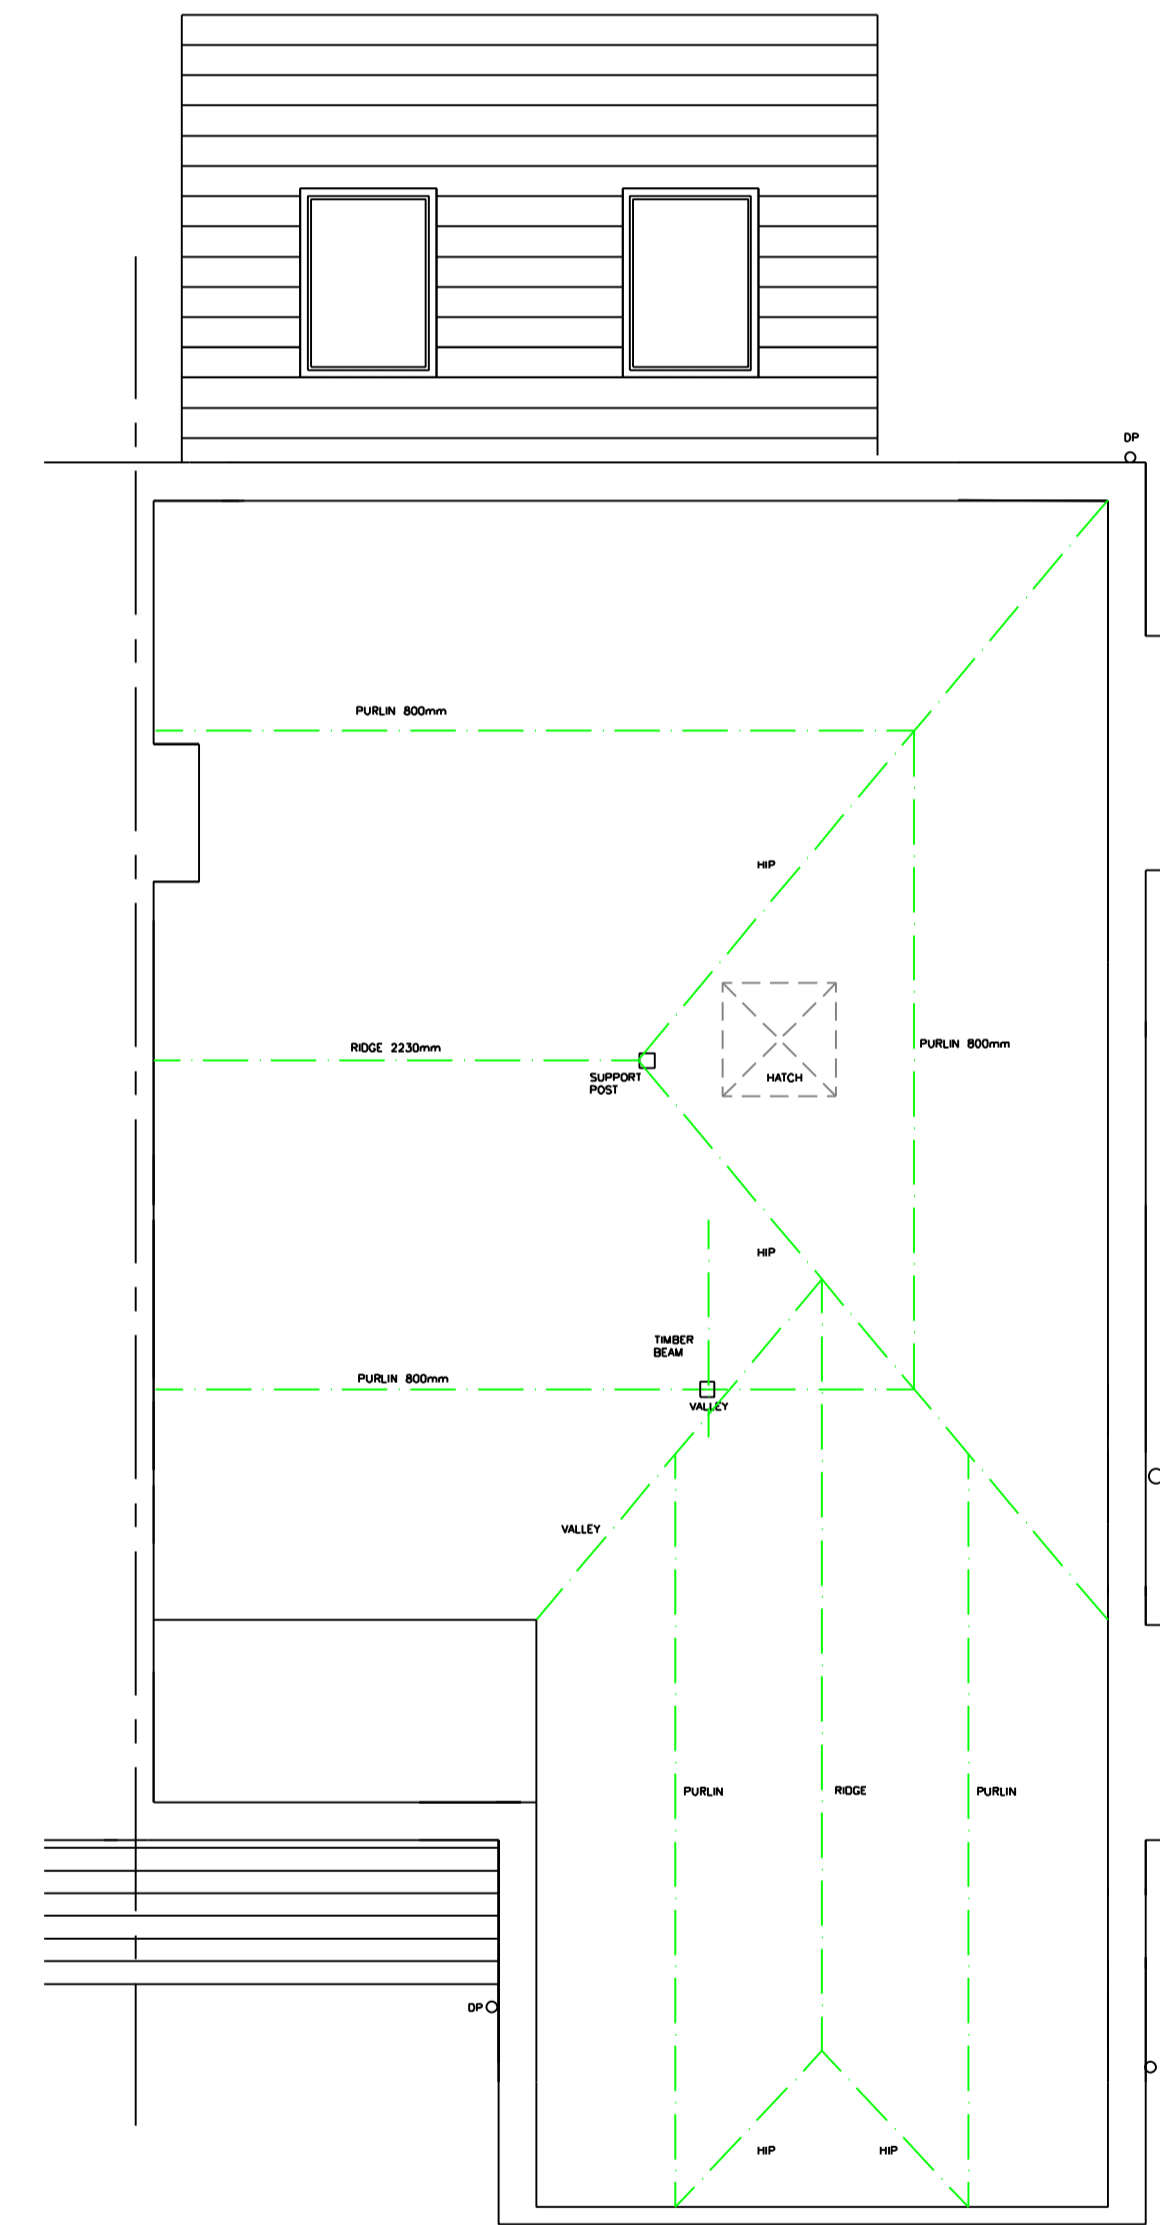

EXISTING ATTIC FLOOR LAYOUT (SCALE 1:50)



LOCATION PLAN (SCALE 1:1250)

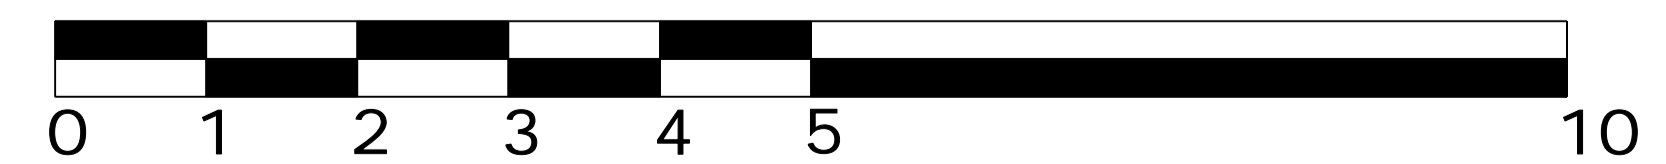

SCALE BAR 1:50

PLANNING PERMISSION

Note: Dimensions are not to be scaled from this drawing. All written measurements are to be checked on site by the contractor.

Client:  
**ELLA TAYLOR**

Project Address:  
**107 DUNBAR ROAD  
SOUTHPORT  
PR8 4RL**

Project:  
**PROPOSED INTERNAL ALTERATIONS &  
DORMER LOFT CONVERSION**

Drawing Title:  
**EXISTING LAYOUT & LOCATION PLANS**

Scale	Drawn by:	Checked by:	Date
Various @ A1	OS	OS	MAR '24

**ADA**  
Architectural Design Associates

Oliver Slade Dip BSc (Hons) IMA Ps Tech IOSH

23 Stratford Close  
Ainsdale  
Southport  
PR8 2RT

Project No.	Drawing No.	Revision
240106/DR	DR04/09/1A	A