





PROPOSED FRONT FACING ELEVATION (SCALE 1:50)

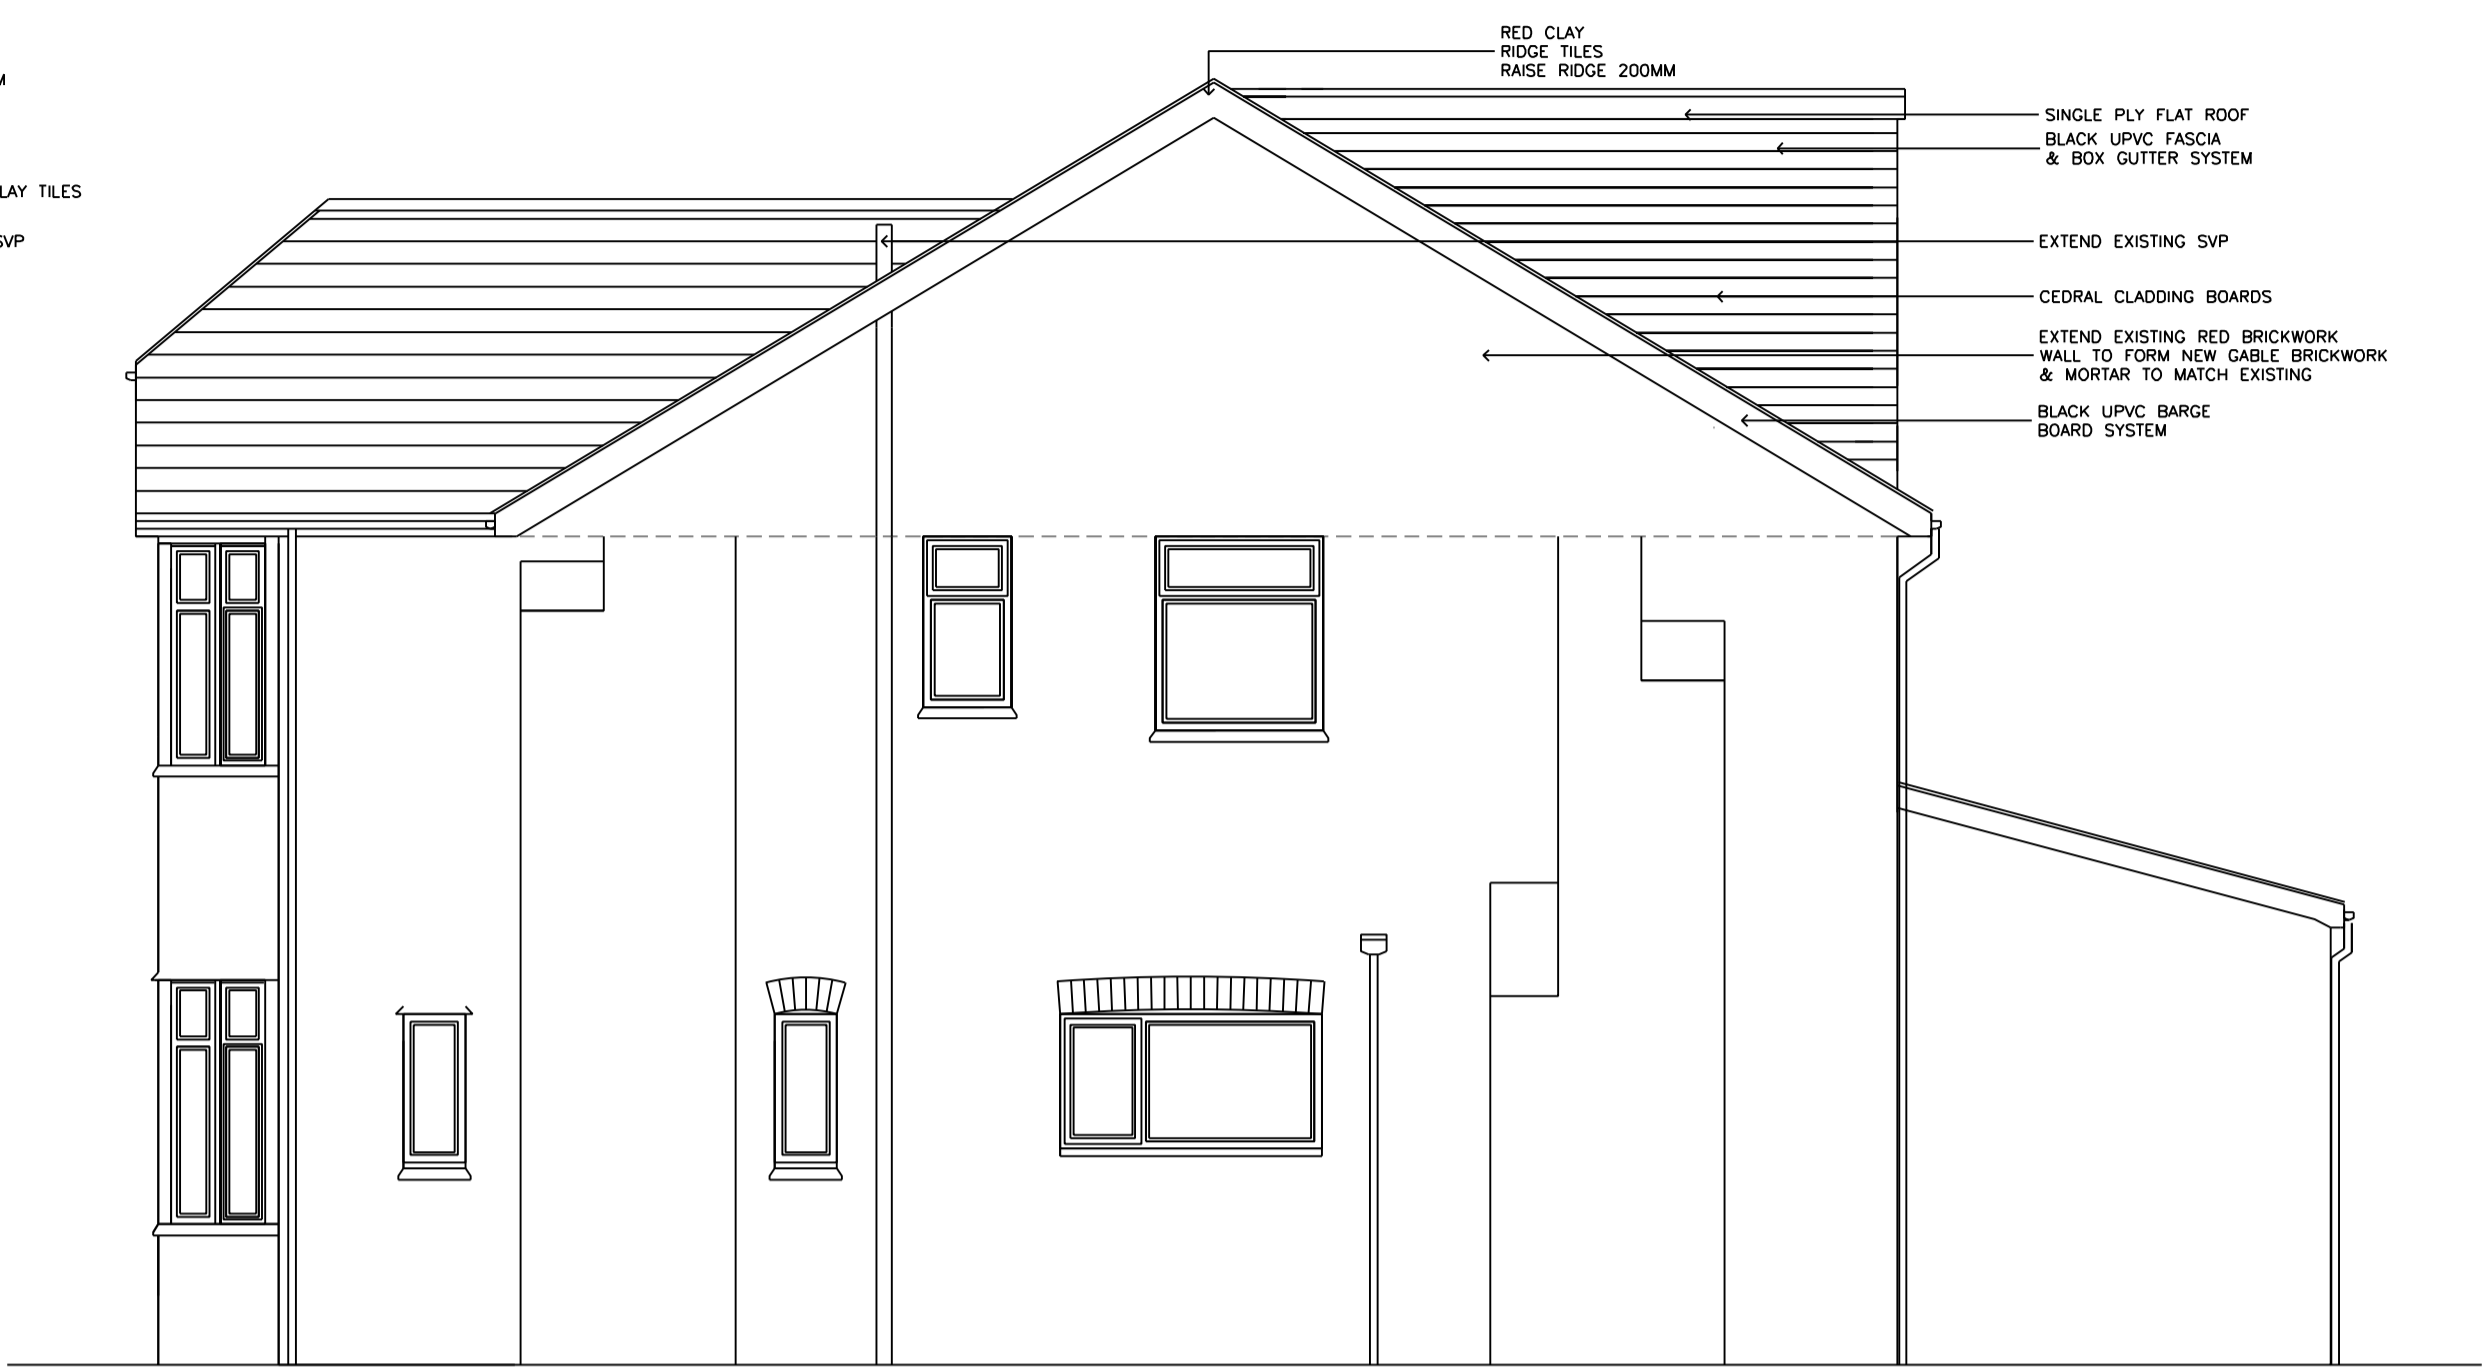

PROPOSED SIDE FACING ELEVATION (SCALE 1:50)



PROPOSED REAR FACING ELEVATION (SCALE 1:50)

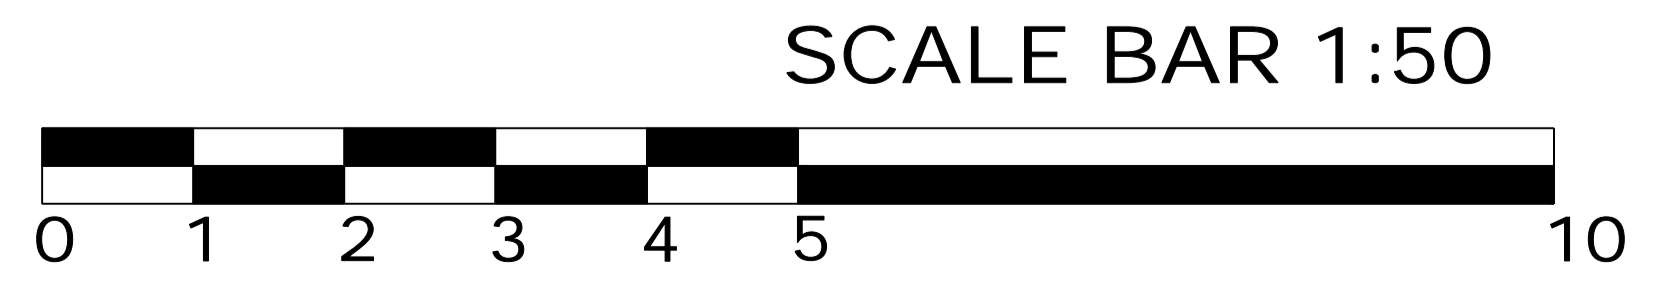

PLANNING PERMISSION

Note: Dimensions are not to be scaled from this drawing. All written measurements are to be checked on site by the contractor.

Client:
ELLA TAYLOR

Project Address:
**107 DUNBAR ROAD
SOUTHPORT
PR8 4RL**

Project:
**PROPOSED INTERNAL ALTERATIONS &
DORMER LOFT CONVERSION**

Drawing Title:
PROPOSED ELEVATIONS

| Scale | Drawn by: | Checked by: | Date |
|--------------|-----------|-------------|---------|
| Various @ A1 | OS | OS | MAR '24 |

ADA
Architectural Design Associates

Oliver Slade Dip BSc (Hons) IMA's Tech IOSH

23 Stratford Close
Ainsdale
Southport
PR8 2RT

| Project No. | Drawing No. | Revision |
|-------------|--------------|----------|
| 240106/DR | 01/ADA/24/24 | A |

Drawing detail and dimensions stated are for guidance only and should not be relied upon. It is the contractors responsibility to check site before ordering materials or commencing work on site.