



EXISTING GROUND FLOOR LAYOUT (SCALE 1:50)

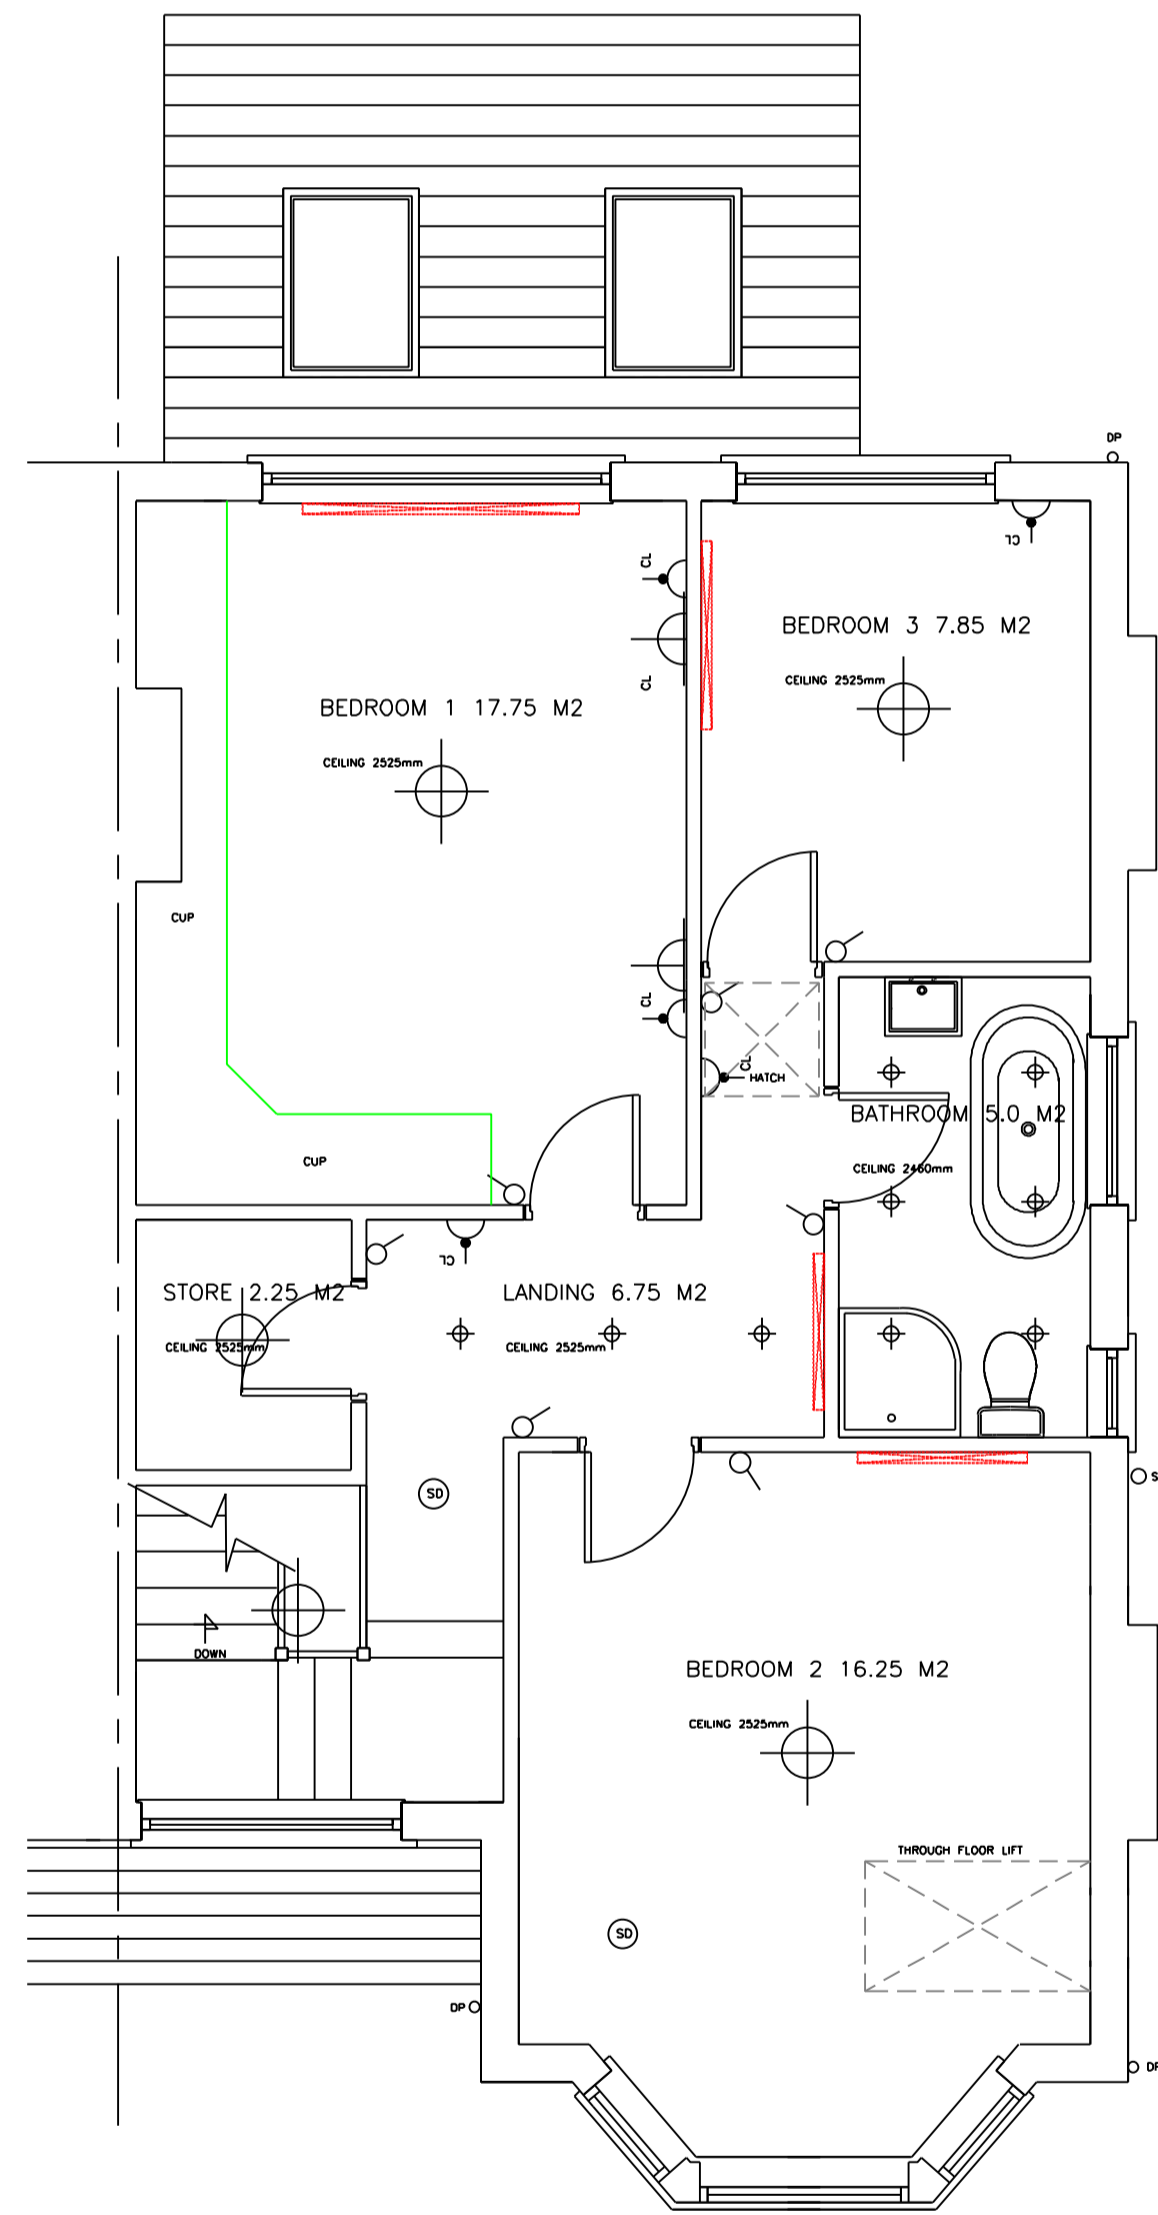

EXISTING FIRST FLOOR LAYOUT (SCALE 1:50)

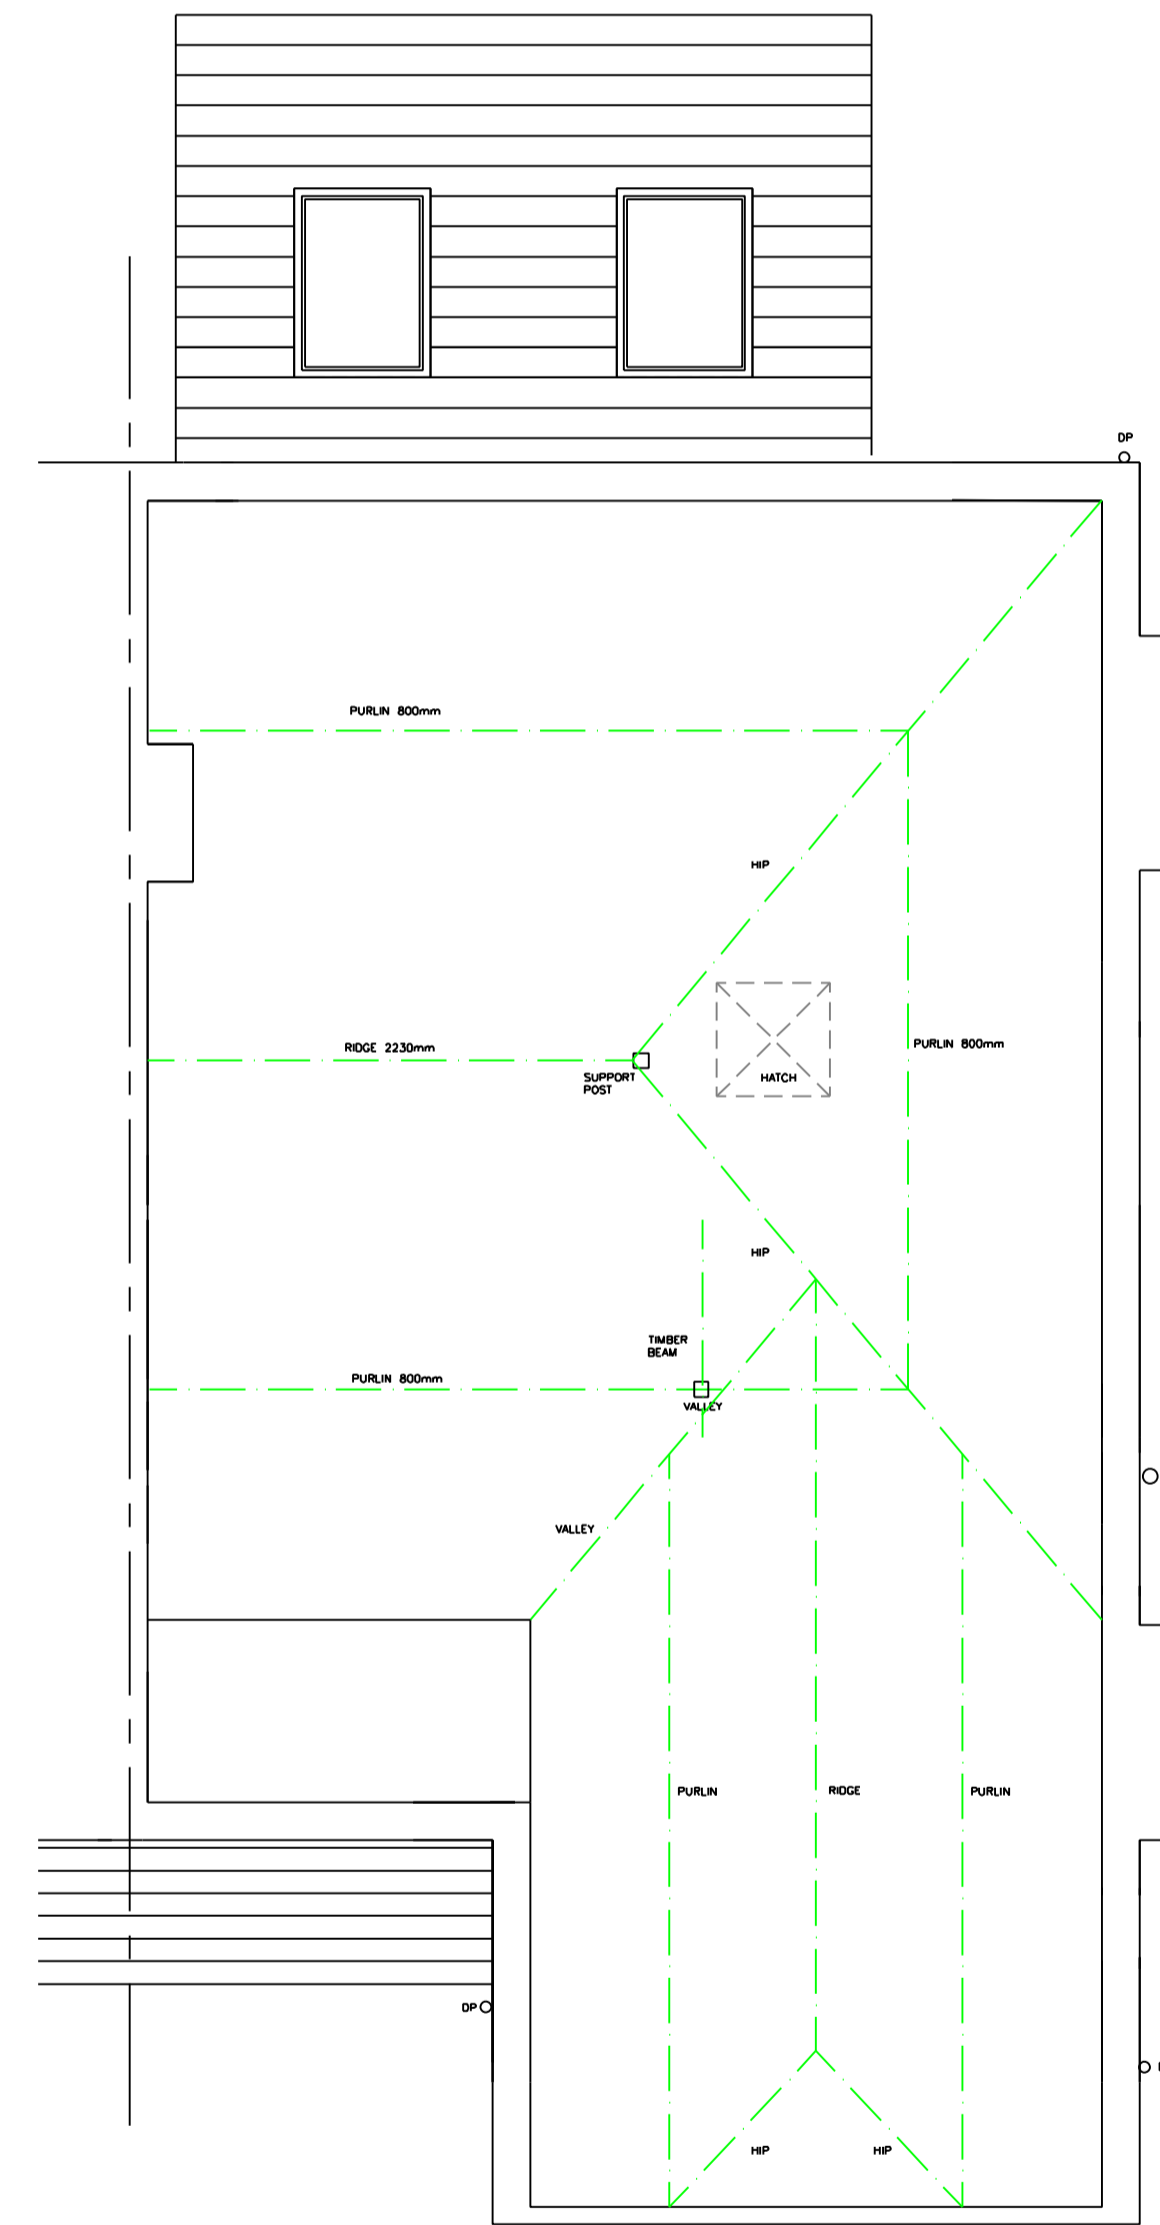

EXISTING ATTIC FLOOR LAYOUT (SCALE 1:50)



LOCATION PLAN (SCALE 1:1250)

PLANNING PERMISSION

Note: Dimensions are not to be scaled from this drawing. All written measurements are to be checked on site by the contractor.

Client:
ELLA TAYLOR

Project Address:
**107 DUNBAR ROAD
SOUTHPORT
PR8 4RL**

Project:
**PROPOSED INTERNAL ALTERATIONS &
DORMER LOFT CONVERSION**

Drawing Title:
EXISTING LAYOUT & LOCATION PLANS

Scale	Drawn by:	Checked by:	Date
Various @ A1	OS	OS	MAR '24

ADA
Architectural Design Associates

Oliver Slade Dip BSc (Hons) IMA Ps Tech IOSH

23 Stratford Close
Ainsdale
Southport
PR8 2RT

Project No.	Drawing No.	Revision
240106/DR	DR04DA91/A	A

SCALE BAR 1:50

