


Location Plan

Site Address: Crouch House, Crouch House Road, Edenbridge, TN8 5LQ

Date Produced: 25-Feb-2024

Scale: 1:2500 @A4

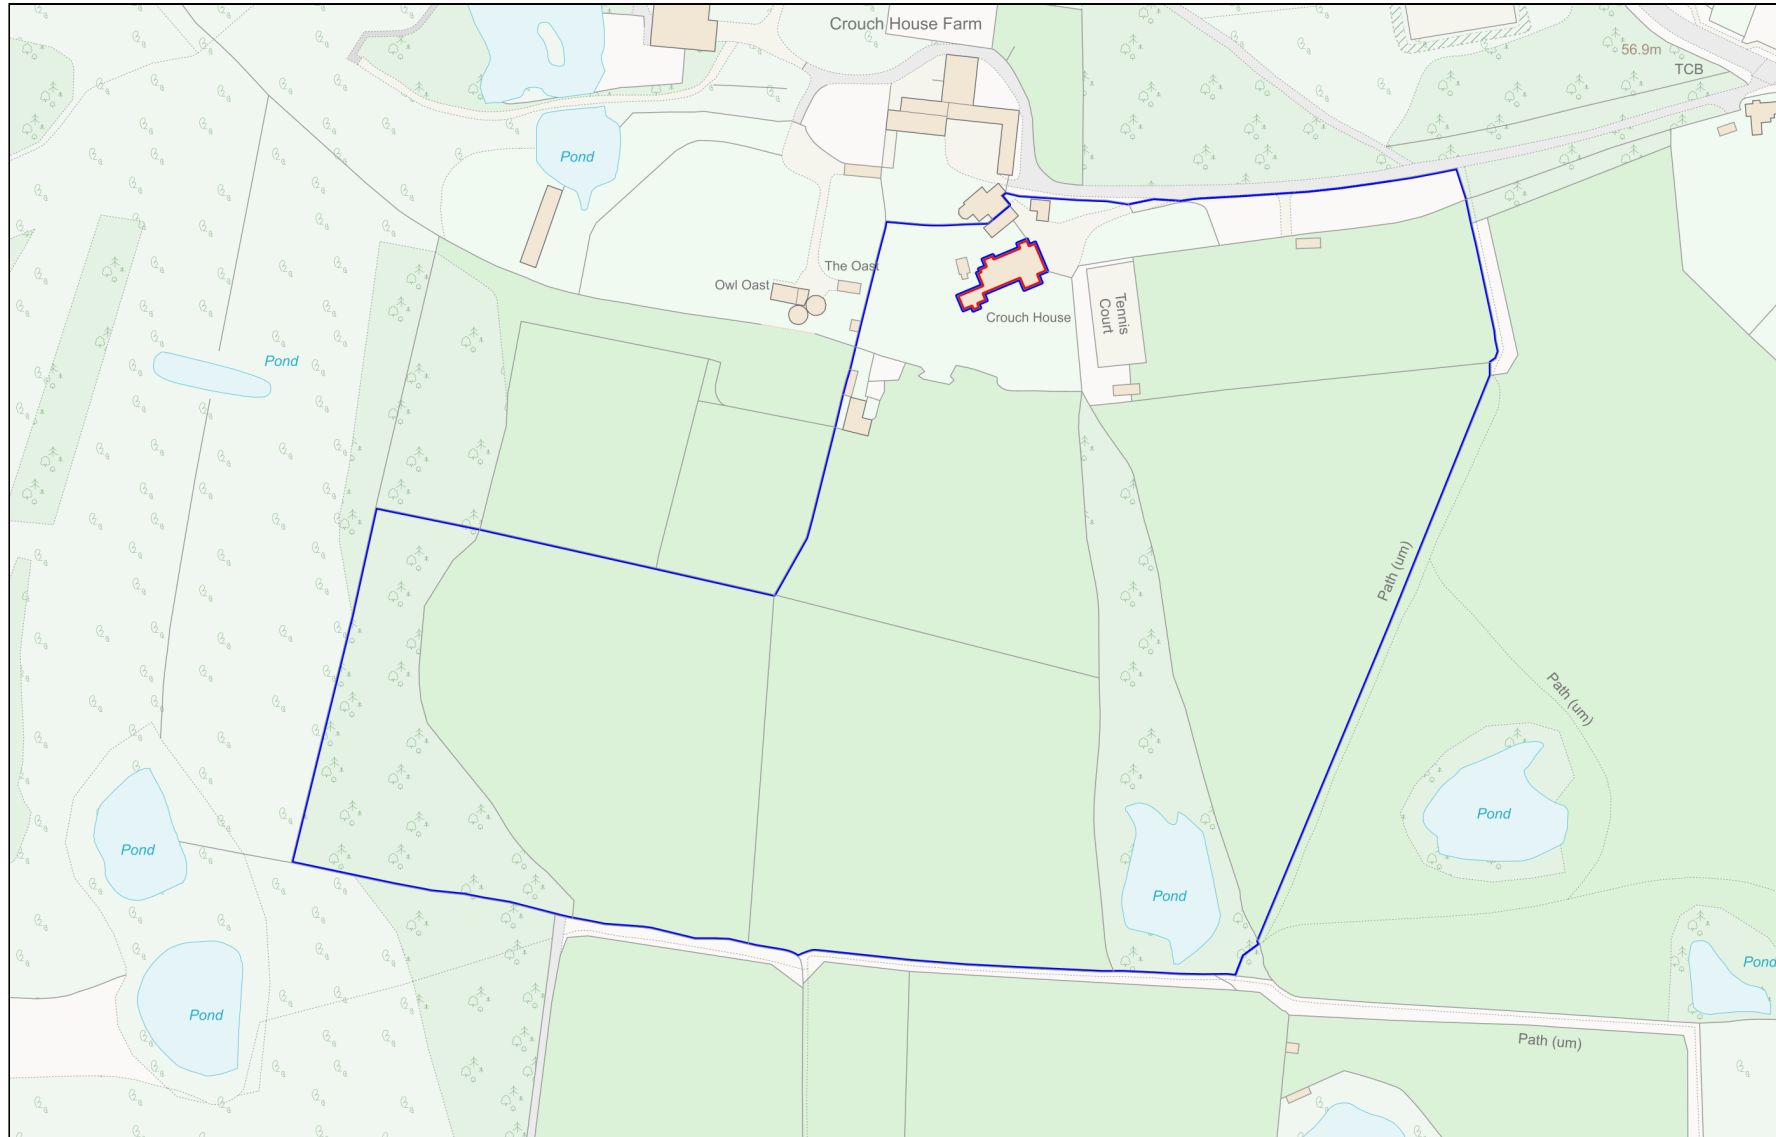

Planning Portal Reference: PP-12833574v1