



Crouch House - block plan

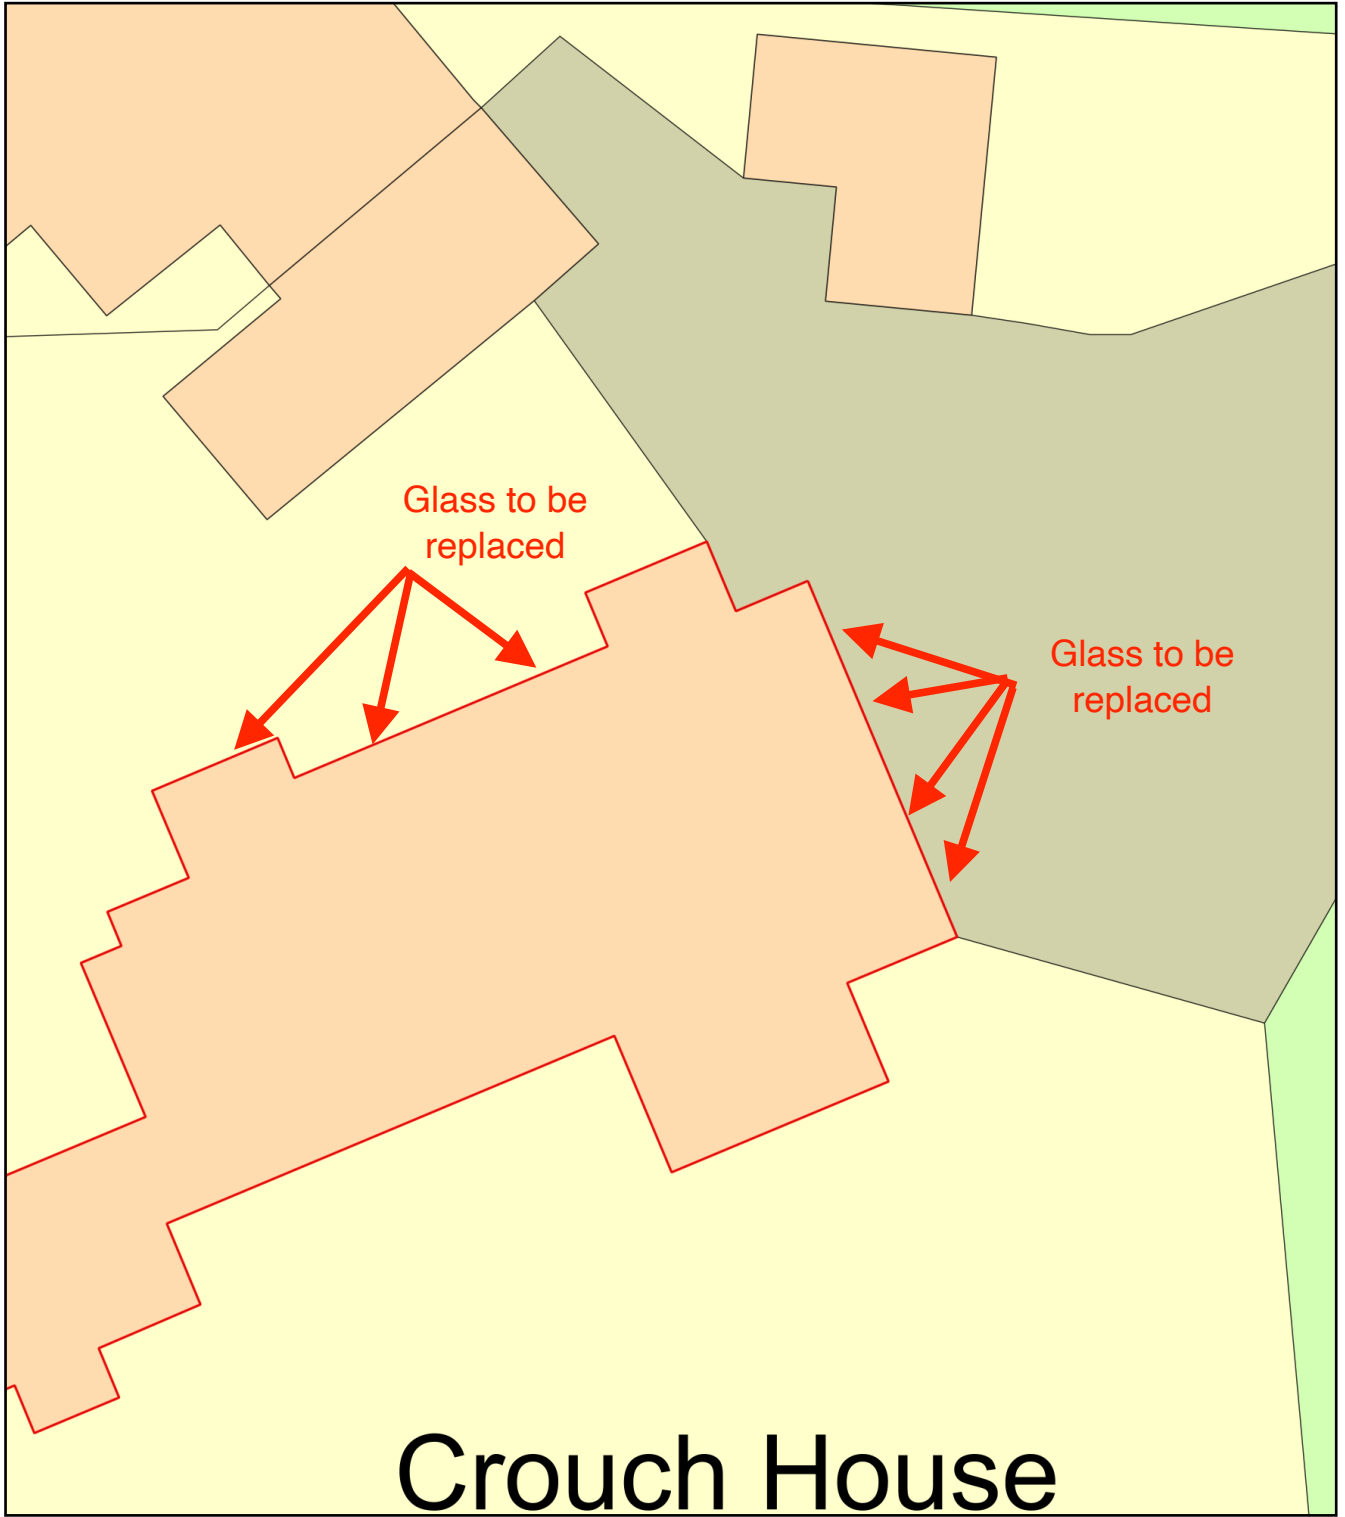

Crouch House

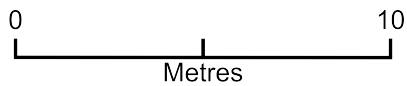

Plan Produced for: Michael Bolding
Date Produced: 24 Mar 2024
Plan Reference Number: TQRQM24084120740822
Scale: 1:200 @ A4